

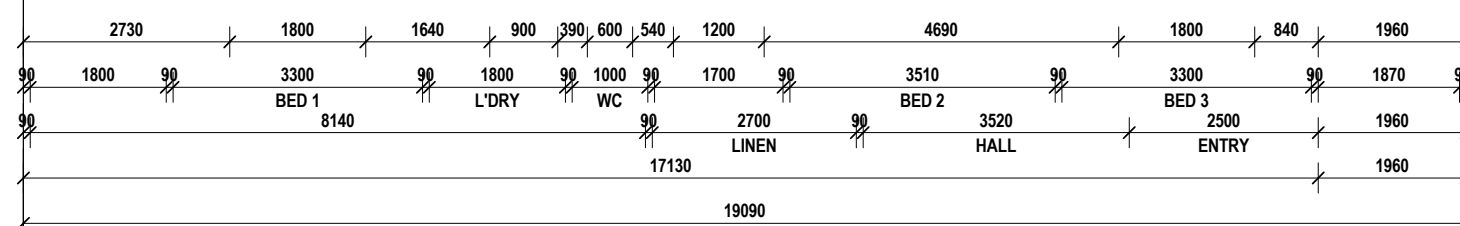


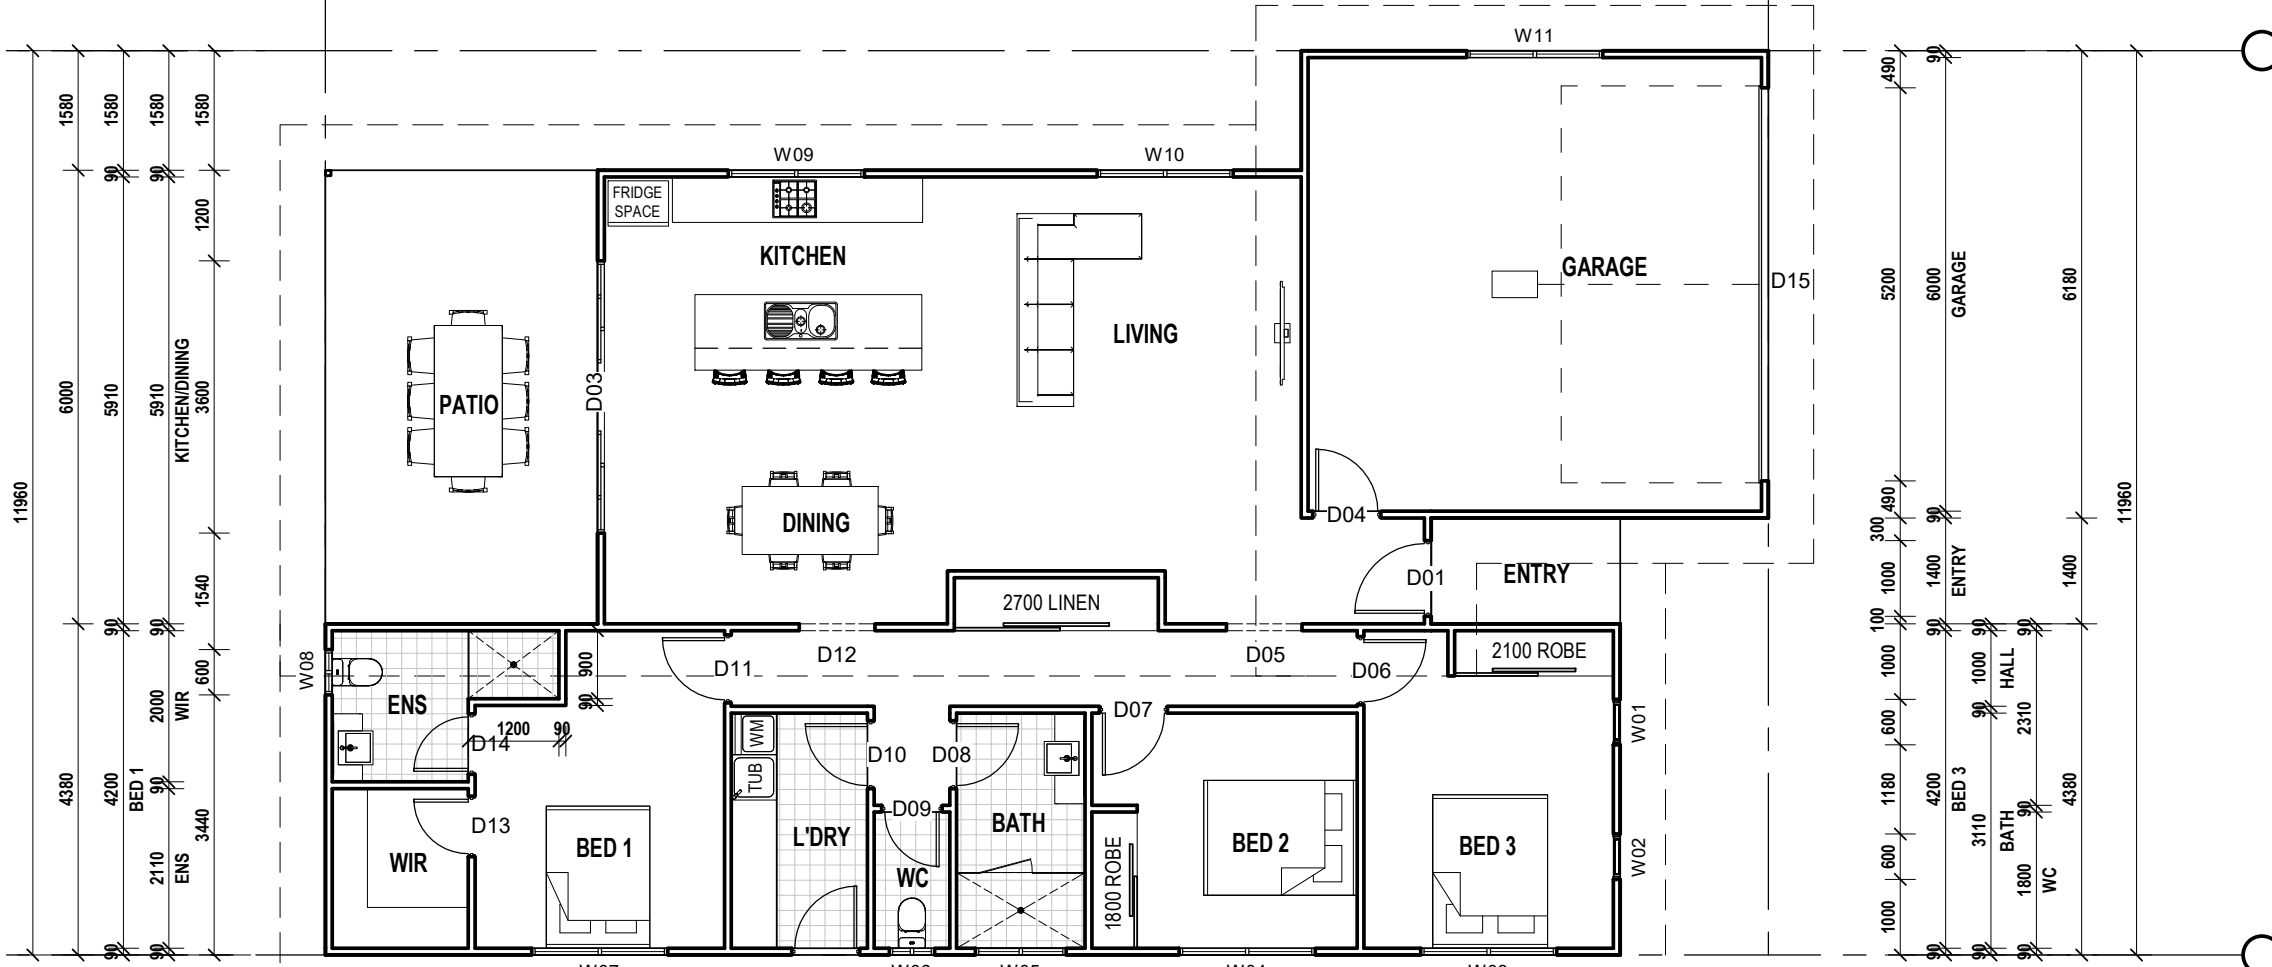

ELEVATION KEY

FLOOR AREAS LEGEND	
LIVING	133.30 m ²
GARAGE	38.19 m ²
PATIO	21.60 m ²
PORCH	3.50 m ²
196.59 m ²	

Door Schedule					Door Schedule						
Mark	Room	Height	Width	Comments	Description	Mark	Room	Height	Width	Comments	Description
D01	LIVING	2040 mm	920 mm	DOOR LEAF SIZE	920 SINGLE TIMBER FRAME DOOR	D09	WC	2040 mm	720 mm	DOOR LEAF SIZE	720 SINGLE SWING DOOR
D02	L'DRY	2040 mm	820 mm	DOOR LEAF SIZE	820 SINGLE SWING DOOR	D10	L'DRY	2040 mm	820 mm	DOOR LEAF SIZE	820 SINGLE SWING DOOR
D03	KITCHEN	2100 mm	3600 mm	OPENING SIZE	OXXO SLIDING GLASS DOOR	D11	BED 1	2040 mm	820 mm	DOOR LEAF SIZE	820 SINGLE SWING DOOR
D04	GARAGE	2040 mm	820 mm	DOOR LEAF SIZE	820 SINGLE SWING DOOR	D12	DINING	2040 mm	1000 mm	OPENING SIZE	SQAURE SET OPENING
D05	LIVING	2040 mm	1000 mm	OPENING SIZE	SQAURE SET OPENING	D13	BED 1	2040 mm	720 mm	DOOR LEAF SIZE	720 SINGLE SWING DOOR
D06	BED 3	2040 mm	820 mm	DOOR LEAF SIZE	820 SINGLE SWING DOOR	D14	BED 1	2040 mm	720 mm	DOOR LEAF SIZE	720 SINGLE SWING DOOR
D07	BED 2	2040 mm	820 mm	DOOR LEAF SIZE	820 SINGLE SWING DOOR	D15	GARAGE	2300 mm	5250 mm	OPENING SIZE	PANEL LIFT DOOR
D08	BATH	2040 mm	820 mm	DOOR LEAF SIZE	820 SINGLE SWING DOOR						

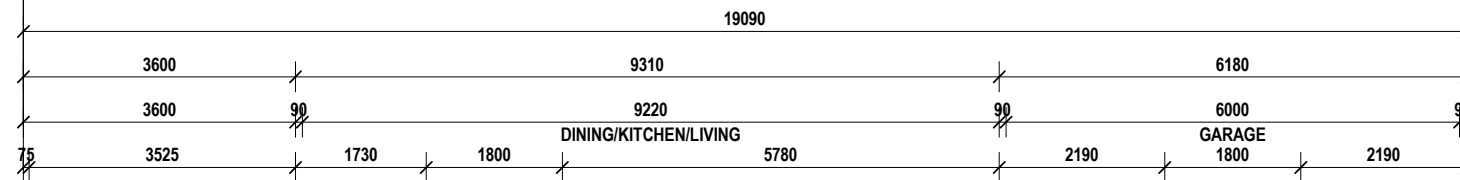

Window Schedule					Window Schedule						
Mark	Room	Height	Width	Head Height	Description	Mark	Room	Height	Width	Head Height	Description
W01	BED 3	1800 mm	600 mm	3900 mm	1 PANEL GLASS LOUVRES	W07	BED 1	900 mm	1800 mm	2100 mm	XO SLIDING GLASS WINDOW
W02	BED 3	1800 mm	600 mm	3900 mm	1 PANEL GLASS LOUVRES	W08	ENS	600 mm	600 mm	2100 mm	XO SLIDING GLASS WINDOW
W03	BED 3	900 mm	1800 mm	2100 mm	XO SLIDING GLASS WINDOW	W09	KITCHEN	900 mm	1800 mm	2100 mm	XO SLIDING GLASS WINDOW
W04	BED 2	1200 mm	1800 mm	2100 mm	XO SLIDING GLASS WINDOW	W10	LIVING	1200 mm	1800 mm	2100 mm	XO SLIDING GLASS WINDOW
W05	BATH	900 mm	1200 mm	2100 mm	XO SLIDING GLASS WINDOW	W11	GARAGE	1500 mm	1800 mm	2100 mm	XO SLIDING GLASS WINDOW
W06	WC	600 mm	600 mm	2100 mm	XO SLIDING GLASS WINDOW						

THE JOSEPHINE

DRAWING TITLE:
FLOOR PLAN

DRAWING NO. **03** SCALE: **1:100** AT **A3**
 DRAWN BY: **WE** PRINT DATE: **20/06/2020 9:32:05 AM**

SUPERIOR STEEL HOMES NQ
STANDARD MODEL




QBSA. 1097802
 8 QUILTER CRESCENT
 TOLGA INDUSTRIAL ESTATE, QLD, 4882

PO BOX 876
 ATHERTON QLD 4883


PH: 07 4095 4008
 FAX: 07 4095 4417
 EMAIL: admin@superiorsteelsystems.com.au
 WEB: www.superiorsteelsystems.com.au

NOTE: (1). VERIFY ALL DIMENSIONS AND LEVELS BEFORE COMMENCING ANY WORK. (2). VERIFY ALL ON SITE DIMENSIONS BEFORE COMMENCING ANY FABRICATION. (3). FIGURED DIMENSIONS TO TAKE PRECEDENCE OVER SCALED MEASUREMENTS. (4). ALL WORK TO COMPLY WITH LOCAL AUTHORITY REQUIREMENTS, THE STANDARD BUILDING BY-LAWS, THE BUILDING CODE OF AUSTRALIA AND RELEVANT AUSTRALIAN STANDARDS.


THIS DRAWING IS COPYRIGHT ©

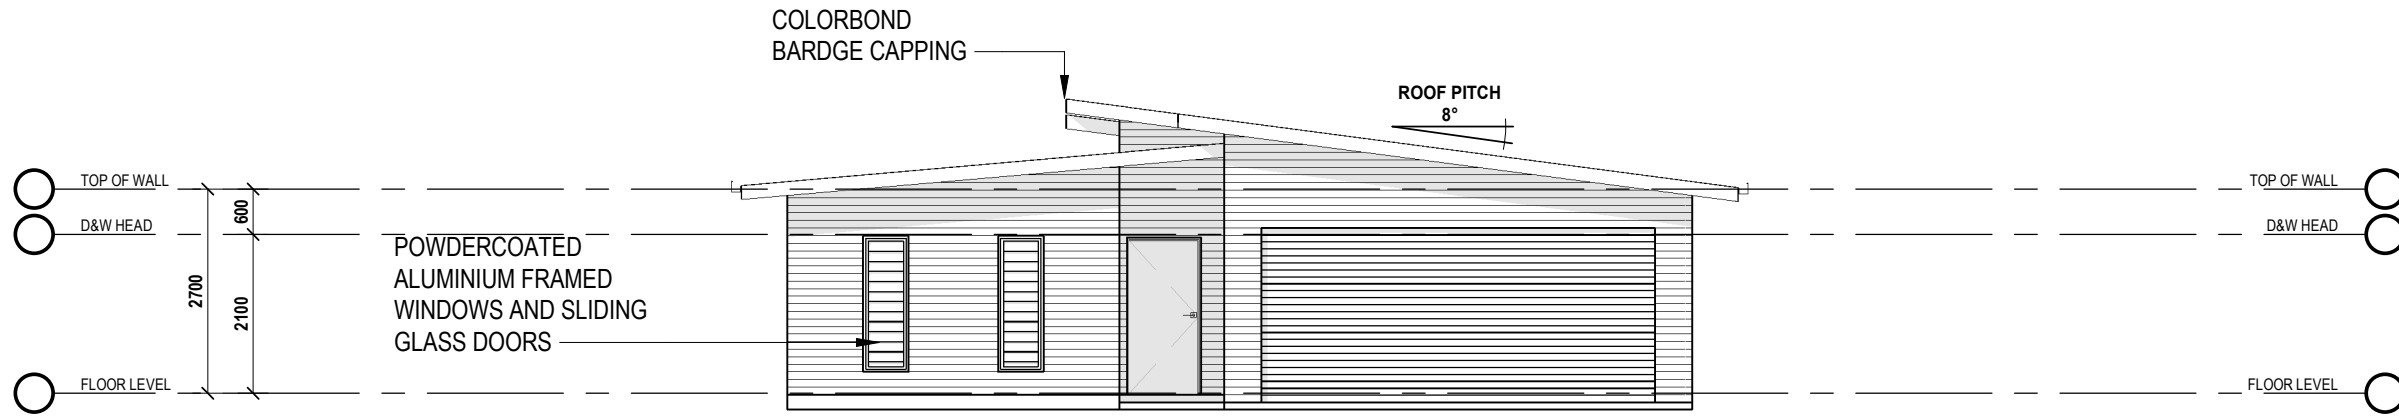


ELEVATION 1

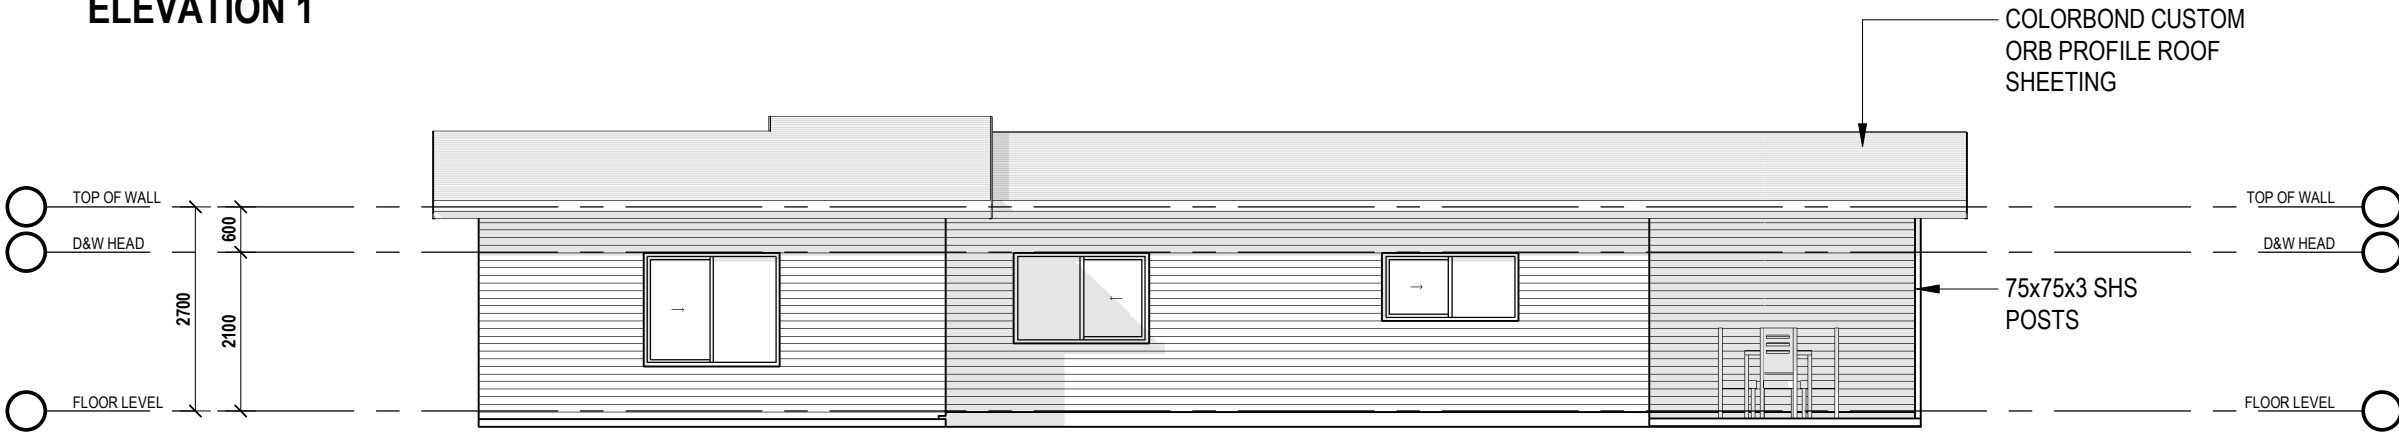

ELEVATION 2

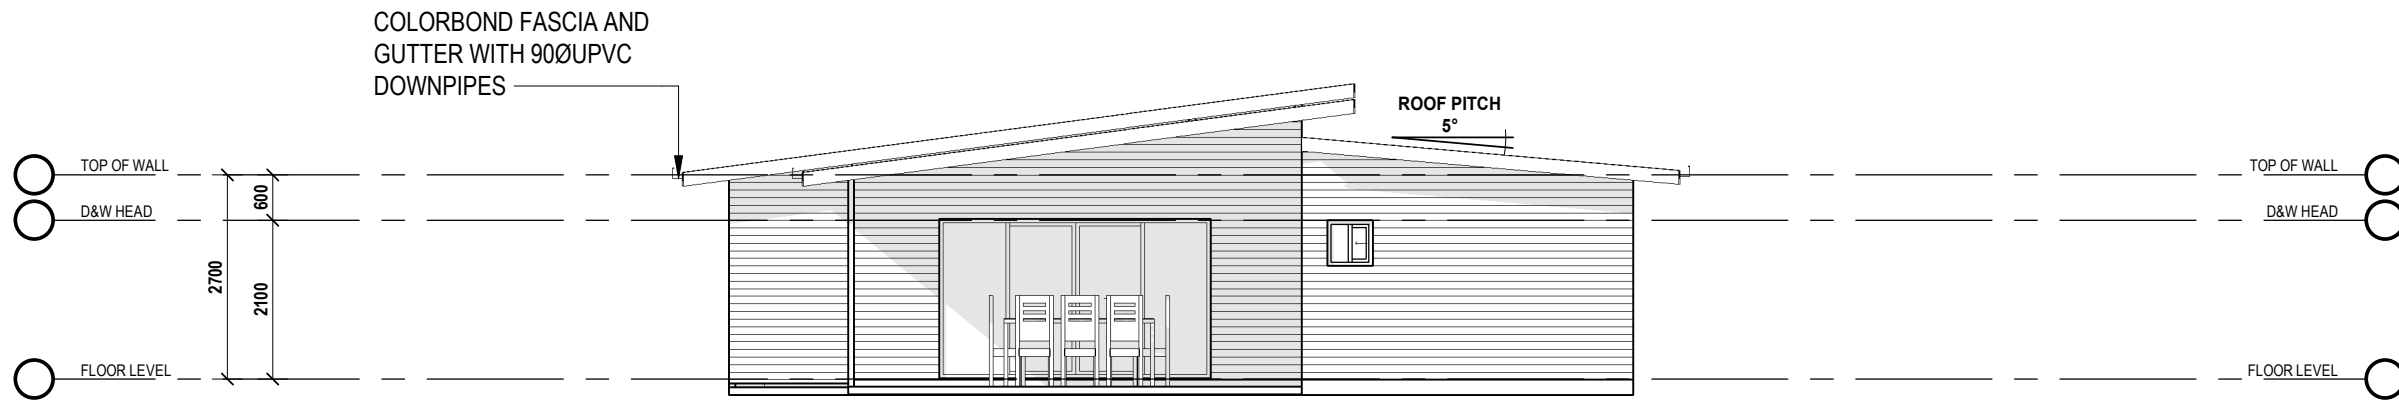

ELEVATION 3

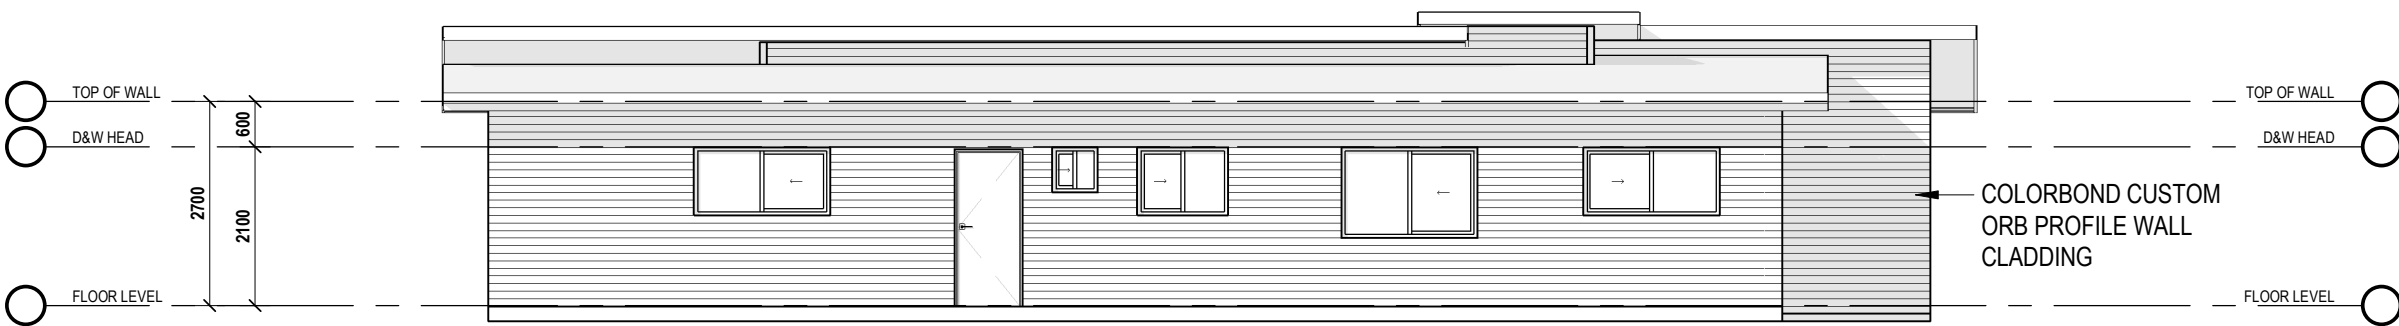

ELEVATION 4

THE JOSEPHINE

DRAWING TITLE:

ELEVATIONS

DRAWING NO. **04** SCALE: **1:100** AT **A3**
 DRAWN BY: **WE** PRINT DATE: **29/06/2020 9:32:07 AM**

SUPERIOR STEEL HOMES NQ
STANDARD MODEL





QBSA. 1097802
 8 QUILTER CRESCENT
 TOLGA INDUSTRIAL ESTATE, QLD, 4882

PO BOX 876
 ATHERTON QLD 4883

PH: 07 4095 4008
 FAX: 07 4095 4417
 EMAIL: admin@superiorsteelsystems.com.au
 WEB: www.superiorsteelsystems.com.au
 THIS DRAWING IS COPYRIGHT ©

NOTE: (1). VERIFY ALL DIMENSIONS AND LEVELS BEFORE COMMENCING ANY WORK. (2). VERIFY ALL ON SITE DIMENSIONS BEFORE COMMENCING ANY FABRICATION. (3). FIGURED DIMENSIONS TO TAKE PRECEDENCE OVER SCALED MEASUREMENTS. (4). ALL WORK TO COMPLY WITH LOCAL AUTHORITY REQUIREMENTS, THE STANDARD BUILDING BY-LAWS, THE BUILDING CODE OF AUSTRALIA AND RELEVANT AUSTRALIAN STANDARDS.

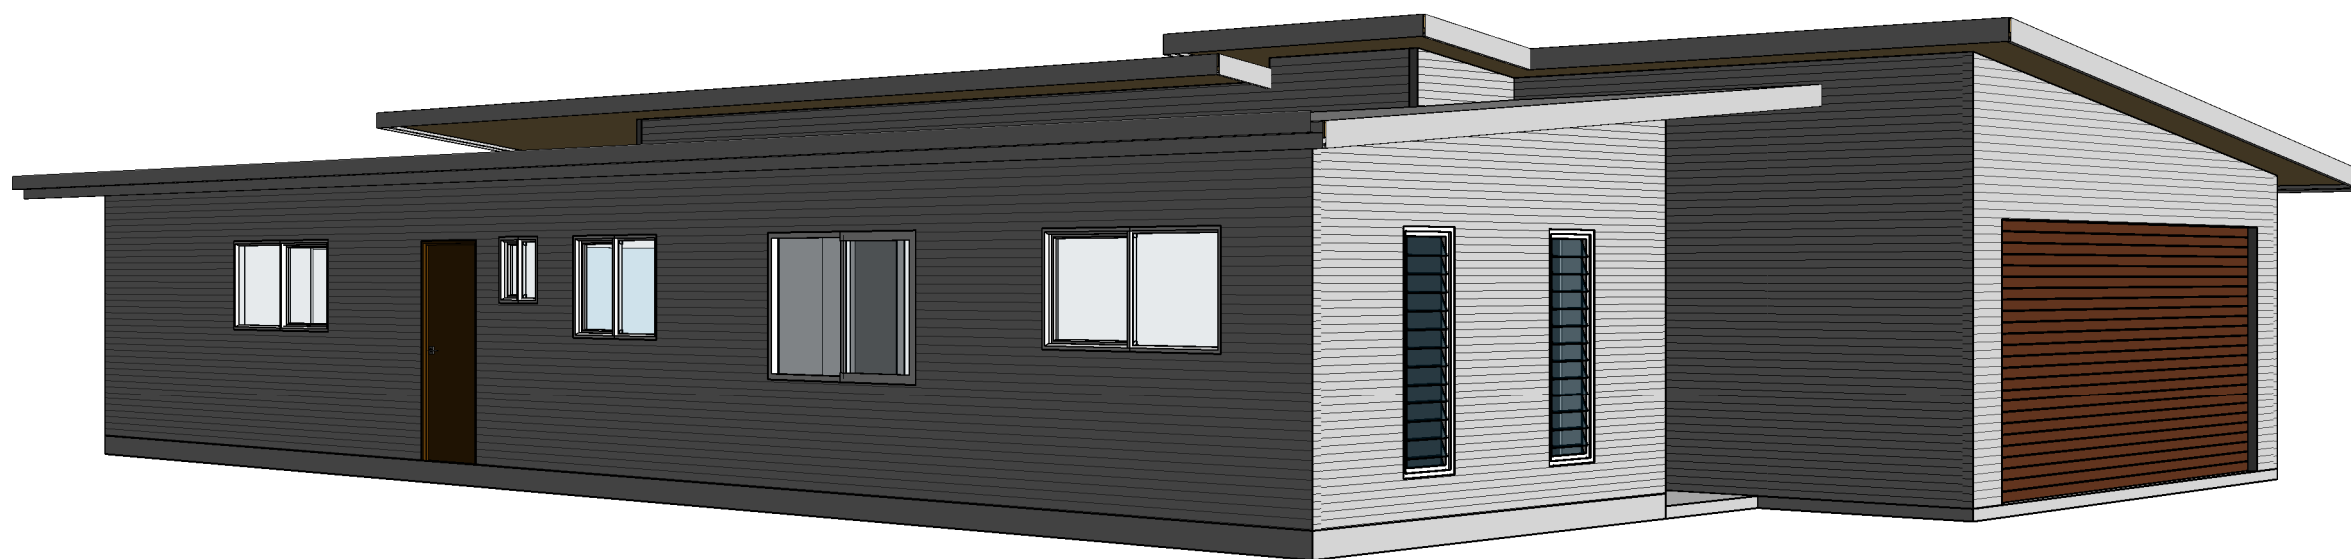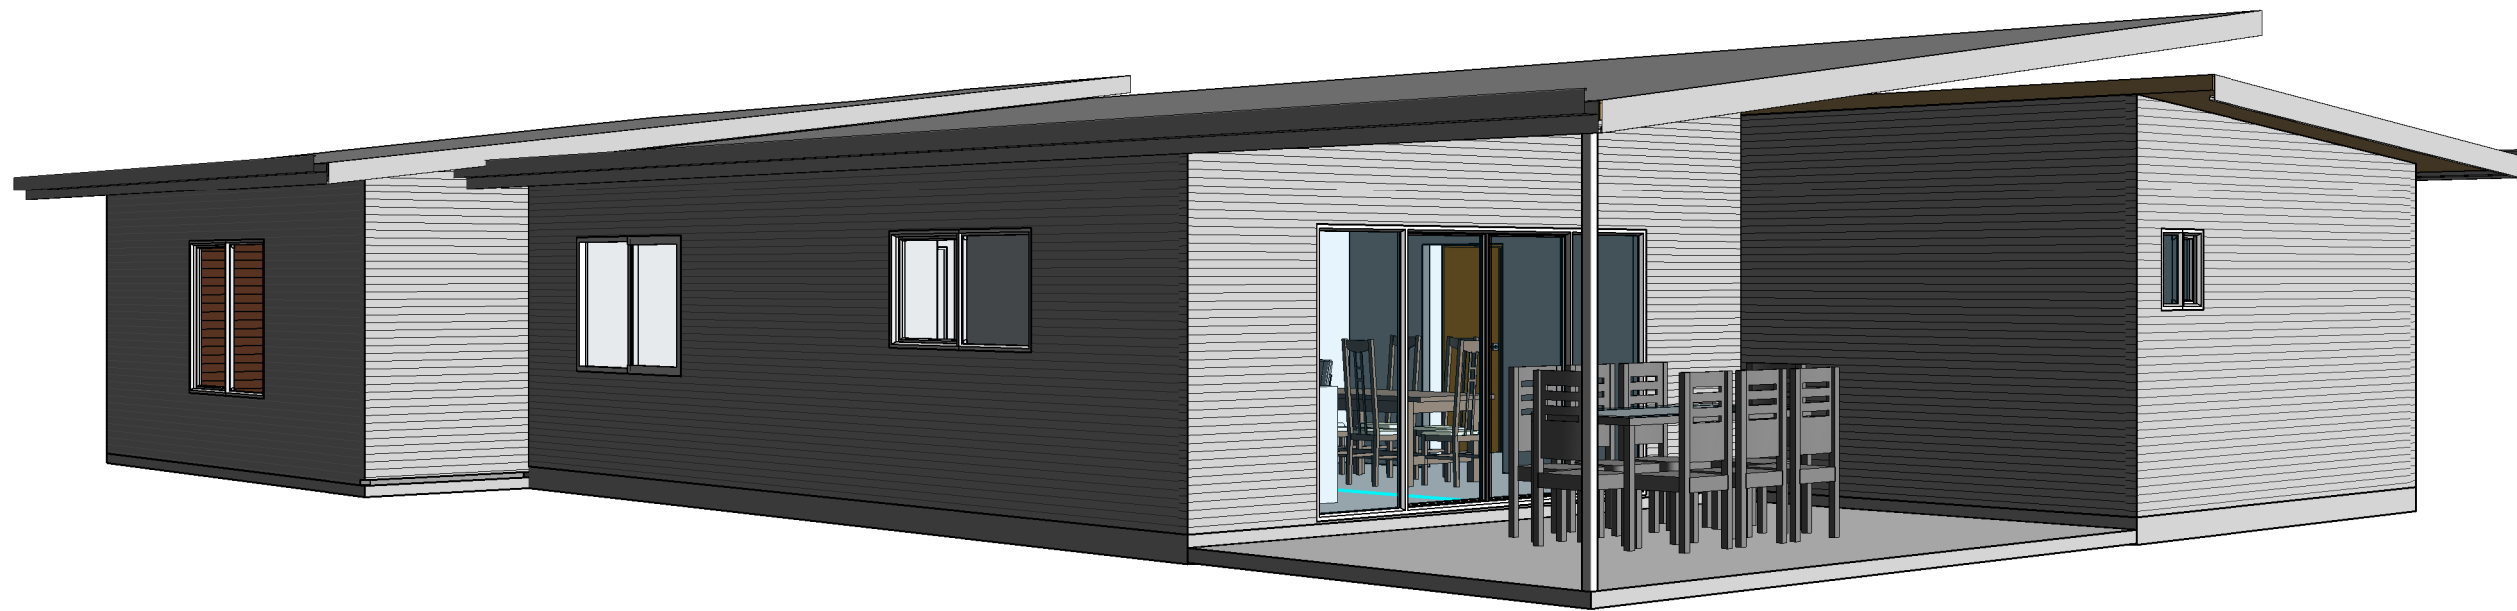

THE JOSEPHINE

DRAWING TITLE:
3D VIEWS

DRAWING NO. **05** SCALE: **NTS** AT **A3**
DRAWN BY: **WE** PRINT DATE: **29/06/2020 9:32:09 AM**

SUPERIOR STEEL HOMES NQ
STANDARD MODEL



QBSA. 1097802

8 QUILTER CRESCENT
TOLGA INDUSTRIAL ESTATE, QLD, 4882

PO BOX 876
ATHERTON QLD 4883

PH: 07 4095 4008

FAX: 07 4095 4417

EMAIL: admin@superiorsteelsystems.com.au

WEB: www.superiorsteelsystems.com.au

THIS DRAWING IS COPYRIGHT ©

NOTE: (1). VERIFY ALL DIMENSIONS AND LEVELS BEFORE COMMENCING ANY WORK. (2). VERIFY ALL ON SITE DIMENSIONS BEFORE COMMENCING ANY FABRICATION. (3). FIGURED DIMENSIONS TO TAKE PRECEDENCE OVER SCALED MEASUREMENTS. (4). ALL WORK TO COMPLY WITH LOCAL AUTHORITY REQUIREMENTS, THE STANDARD BUILDING BY-LAWS, THE BUILDING CODE OF AUSTRALIA AND RELEVANT AUSTRALIAN STANDARDS.