

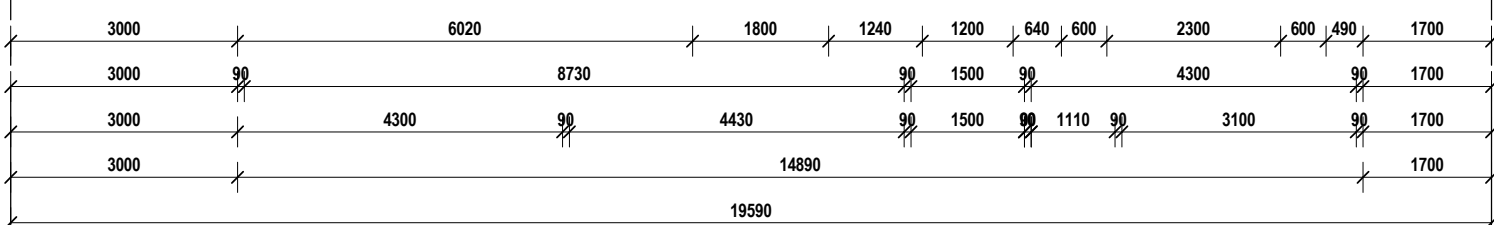
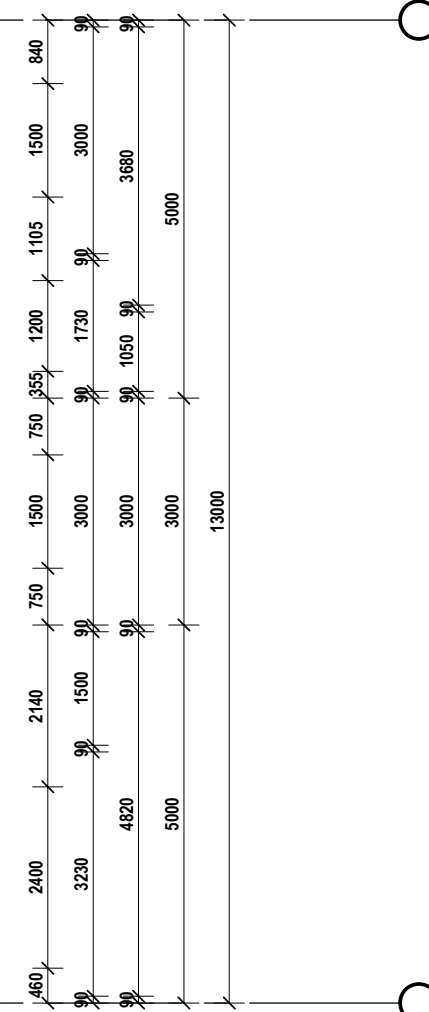


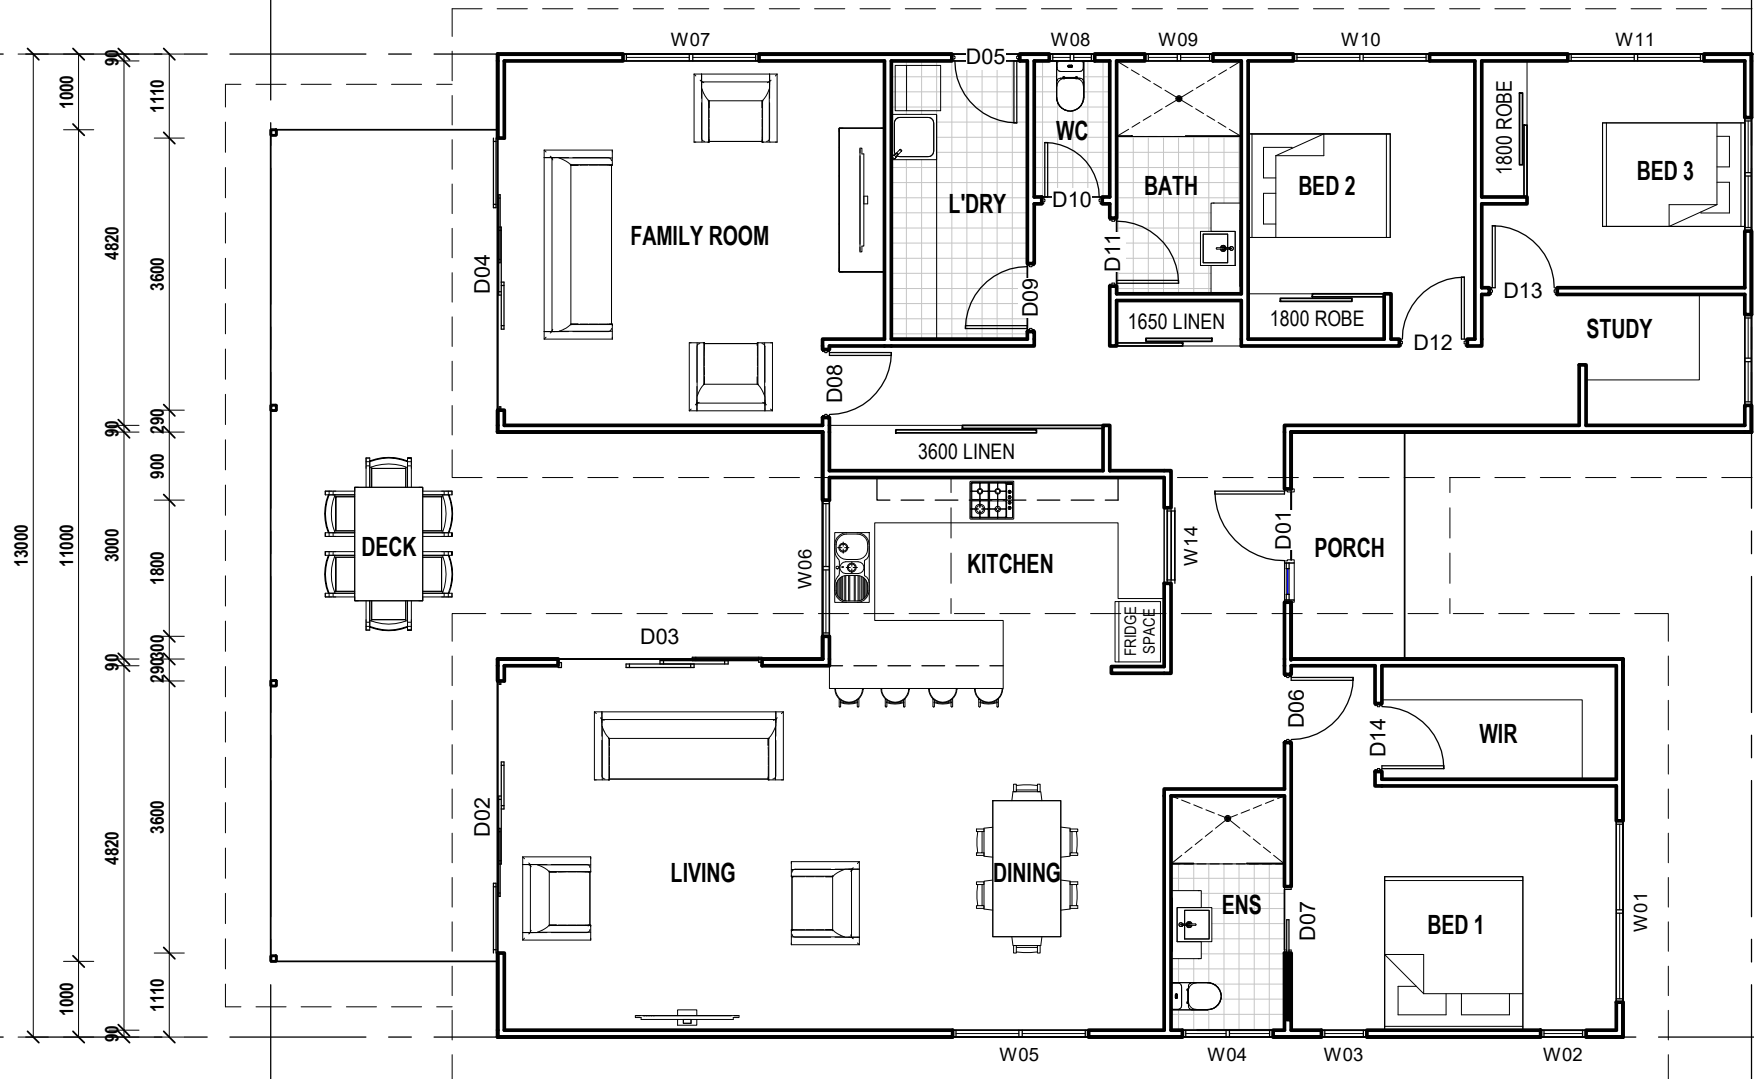

ELEVATION KEY

FLOOR AREAS LEGEND	
LIVING	175.94 m ²
PATIO	45.96 m ²
PORCH	4.50 m ²
226.40 m ²	

Door Schedule						Door Schedule					
Mark	Room	Height	Width	Comments	Description	Mark	Room	Height	Width	Comments	Description
D01	DINING	2040 mm	920 mm	DOOR LEAF SIZE	920 SINGLE TIMBER FRAME DOOR WITH SINGLE SIDELIGHT	D08	FAMILY ROOM	2040 mm	820 mm	DOOR LEAF SIZE	820 SINGLE SWING DOOR
D02	LIVING	2100 mm	3600 mm	OPENING SIZE	XXXX SLIDING GLASS DOOR	D09	L'DRY	2040 mm	820 mm	DOOR LEAF SIZE	820 SINGLE SWING DOOR
D03	LIVING	2100 mm	2700 mm	OPENING SIZE	XXX SLIDING GLASS DOOR	D10	WC	2040 mm	720 mm	DOOR LEAF SIZE	720 SINGLE SWING DOOR
D04	FAMILY ROOM	2100 mm	3600 mm	OPENING SIZE	XXXX SLIDING GLASS DOOR	D11	BATH	2040 mm	820 mm	DOOR LEAF SIZE	820 SINGLE SWING DOOR
D05	L'DRY	2040 mm	820 mm	DOOR LEAF SIZE	820 SINGLE SWING DOOR	D12	BED 2	2040 mm	820 mm	DOOR LEAF SIZE	820 SINGLE SWING DOOR
D06	DINING	2040 mm	820 mm	DOOR LEAF SIZE	820 SINGLE SWING DOOR	D13	BED 3	2040 mm	820 mm	DOOR LEAF SIZE	820 SINGLE SWING DOOR
D07	ENS	2040 mm	1760 mm	OPENING SIZE	820 CAVITY SLIDER	D14	BED 1	2040 mm	820 mm	DOOR LEAF SIZE	820 SINGLE SWING DOOR

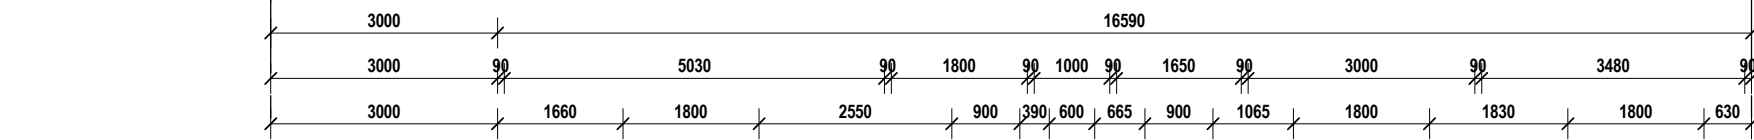

Window Schedule						Window Schedule						Window Schedule					
Mark	Room	Height	Width	Head Height	Description	Mark	Room	Height	Width	Head Height	Description	Mark	Room	Height	Width	Head Height	Description
W01	BED 1	1500 mm	2400 mm	2100 mm	XO SLIDING GLASS WINDOW	W06	KITCHEN	1200 mm	1800 mm	2100 mm	XO SLIDING GLASS WINDOW	W11	BED 3	1500 mm	1800 mm	2100 mm	XO SLIDING GLASS WINDOW
W02	BED 1	1800 mm	600 mm	2100 mm	1 PANEL GLASS LOUVRES	W07	FAMILY ROOM	1500 mm	1800 mm	2100 mm	XO SLIDING GLASS WINDOW	W12	BED 3	900 mm	1500 mm	2100 mm	XO SLIDING GLASS WINDOW
W03	BED 1	1800 mm	600 mm	2100 mm	1 PANEL GLASS LOUVRES	W08	WC	600 mm	600 mm	2100 mm	XO SLIDING GLASS WINDOW	W13	DINING	900 mm	1200 mm	2100 mm	XO SLIDING GLASS WINDOW
W04	ENS	900 mm	1200 mm	2100 mm	XO SLIDING GLASS WINDOW	W09	BATH	600 mm	900 mm	2100 mm	XO SLIDING GLASS WINDOW	W14	KITCHEN	1200 mm	1000 mm	2400 mm	O FIXED GLASS WINDOW
W05	DINING	1500 mm	1800 mm	2100 mm	XO SLIDING GLASS WINDOW	W10	BED 2	1500 mm	1800 mm	2100 mm	XO SLIDING GLASS WINDOW						

THE ZILLIE

DRAWING TITLE:
FLOOR PLAN

DRAWING NO. **03** SCALE: **1:100** AT **A3**
DRAWN BY: **WE** PRINT DATE: **25/06/2020 9:09:17 AM**

SUPERIOR STEEL HOMES NQ
STANDARD MODEL




QBSA. 1097802
8 QUILTER CRESCENT
TOLGA INDUSTRIAL ESTATE, QLD, 4882

PO BOX 876
ATHERTON QLD 4883

PH: 07 4095 4008
FAX: 07 4095 4417
EMAIL: admin@superiorsteelsystems.com.au
WEB: www.superiorsteelsystems.com.au

NOTE: (1). VERIFY ALL DIMENSIONS AND LEVELS BEFORE COMMENCING ANY WORK. (2). VERIFY ALL ON SITE DIMENSIONS BEFORE COMMENCING ANY FABRICATION. (3). FIGURED DIMENSIONS TO TAKE PRECEDENCE OVER SCALED MEASUREMENTS. (4). ALL WORK TO COMPLY WITH LOCAL AUTHORITY REQUIREMENTS, THE STANDARD BUILDING BY-LAWS, THE BUILDING CODE OF AUSTRALIA AND RELEVANT AUSTRALIAN STANDARDS.


THIS DRAWING IS COPYRIGHT ©

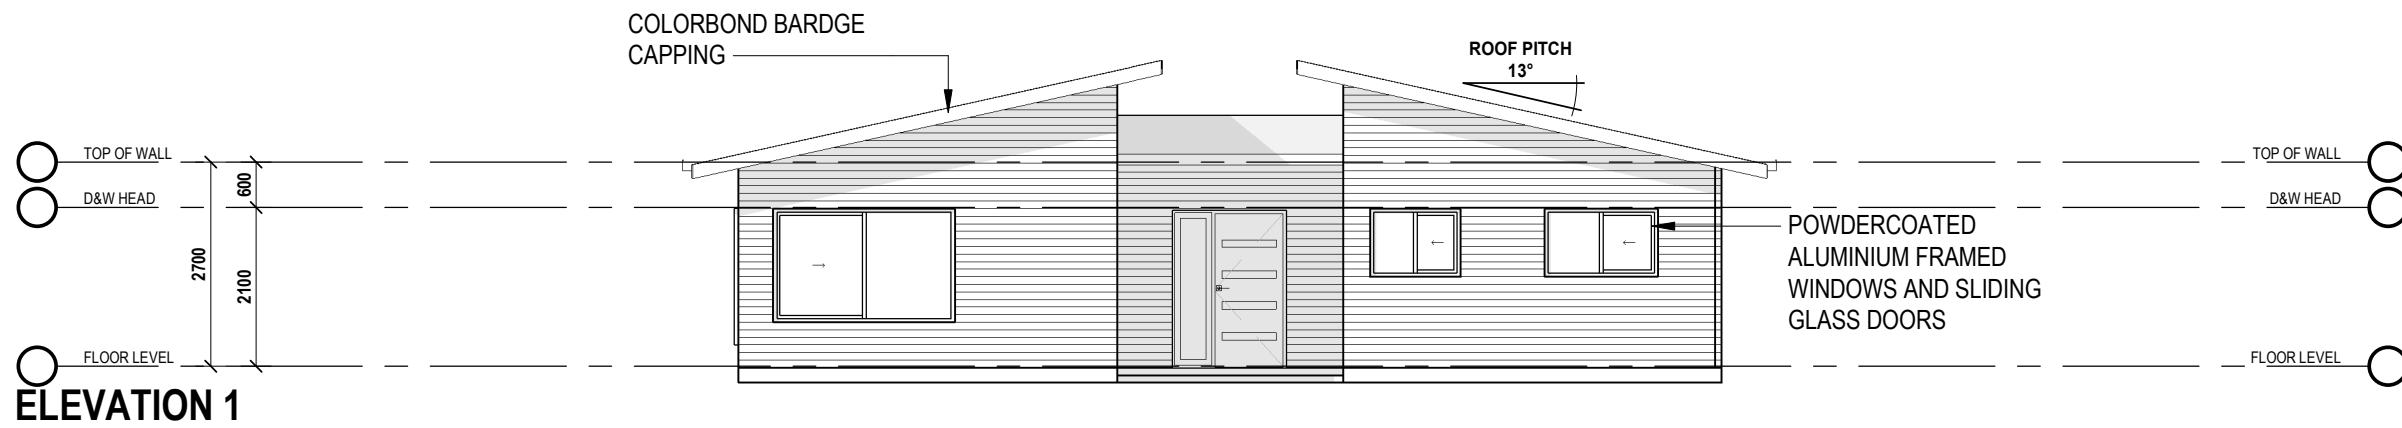


ELEVATION 1




ELEVATION 2

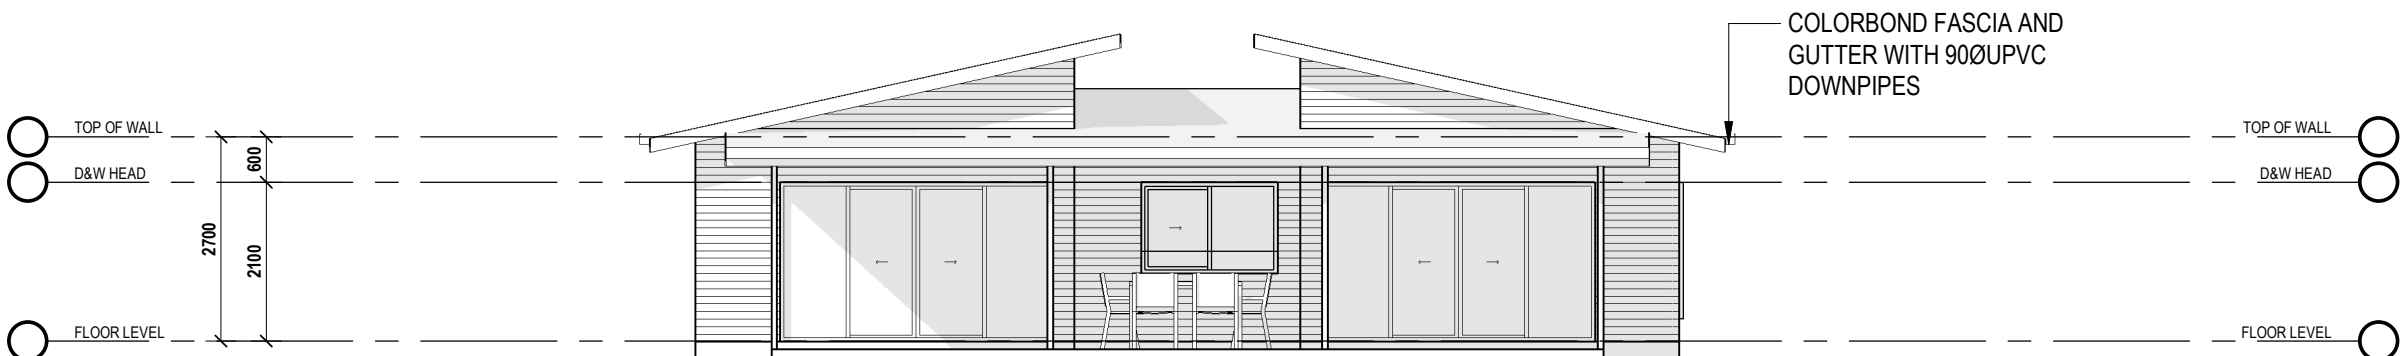



ELEVATION 3

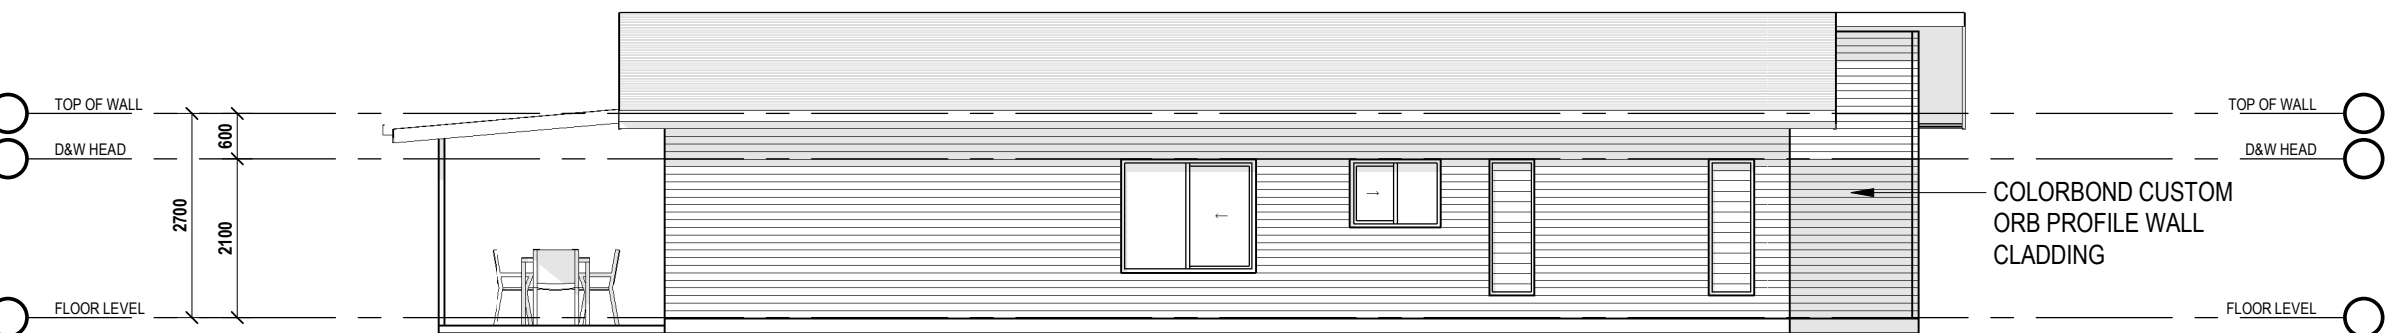

ELEVATION 4

THE ZILLIE	
DRAWING TITLE: ELEVATIONS	
DRAWING NO. 04	SCALE: 1:100 AT A3
DRAWN BY: WE	PRINT DATE: 29/06/2020 9:09:19 AM
SUPERIOR STEEL HOMES NQ STANDARD MODEL	
	
QBSA. 1097802	
8 QUILTER CRESCENT TOLGA INDUSTRIAL ESTATE, QLD, 4882	
PO BOX 876 ATHERTON QLD 4883	
PH: 07 4095 4008 FAX: 07 4095 4417 EMAIL: admin@superiorsteelsystems.com.au WEB: www.superiorsteelsystems.com.au	
THIS DRAWING IS COPYRIGHT ©	

NOTE: (1). VERIFY ALL DIMENSIONS AND LEVELS BEFORE COMMENCING ANY WORK. (2). VERIFY ALL ON SITE DIMENSIONS BEFORE COMMENCING ANY FABRICATION. (3). FIGURED DIMENSIONS TO TAKE PRECEDENCE OVER SCALED MEASUREMENTS. (4). ALL WORK TO COMPLY WITH LOCAL AUTHORITY REQUIREMENTS, THE STANDARD BUILDING BY-LAWS, THE BUILDING CODE OF AUSTRALIA AND RELEVANT AUSTRALIAN STANDARDS.

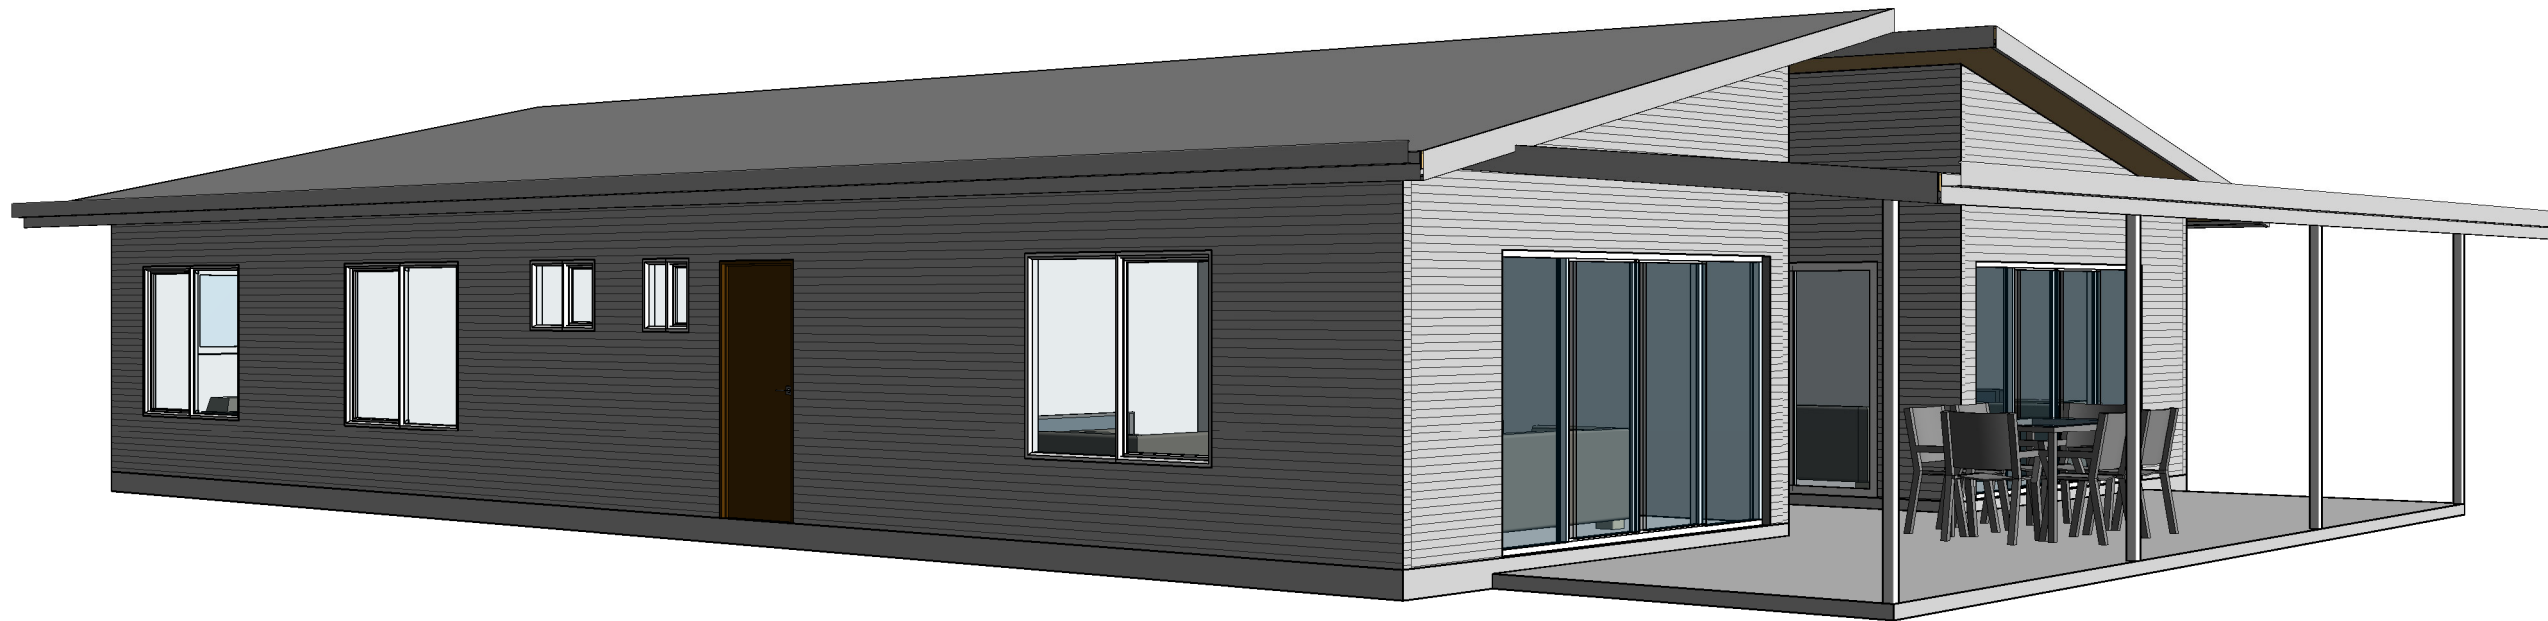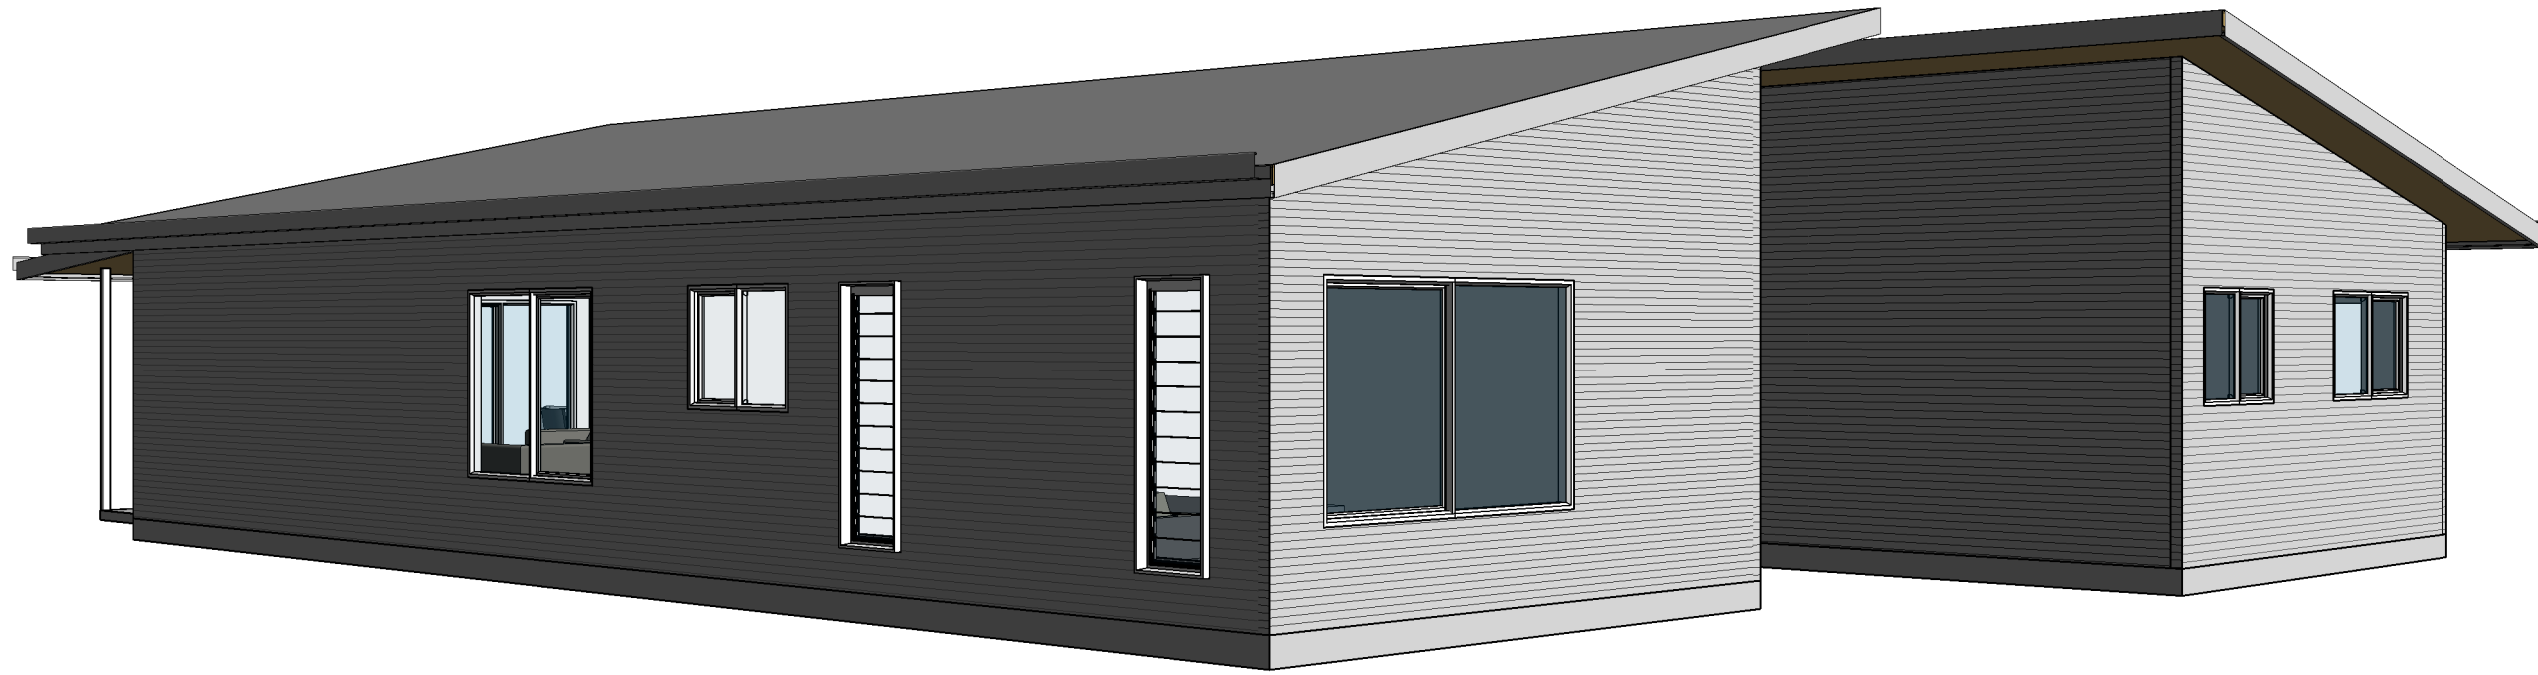

THE ZILLIE

DRAWING TITLE:

3D VIEWS

DRAWING NO. **05** SCALE: **NTS** AT **A3**
 DRAWN BY: **WE** PRINT DATE: **29/06/2020 9:09:21 AM**

SUPERIOR STEEL HOMES NQ
STANDARD MODEL



QBSA. 1097802

8 QUILTER CRESCENT
 TOLGA INDUSTRIAL ESTATE, QLD, 4882

PO BOX 876
 ATHERTON QLD 4883

PH: 07 4095 4008

FAX: 07 4095 4417

EMAIL: admin@superiorsteelsystems.com.au

WEB: www.superiorsteelsystems.com.au

THIS DRAWING IS COPYRIGHT ©

NOTE: (1). VERIFY ALL DIMENSIONS AND LEVELS BEFORE COMMENCING ANY WORK. (2). VERIFY ALL ON SITE DIMENSIONS BEFORE COMMENCING ANY FABRICATION. (3). FIGURED DIMENSIONS TO TAKE PRECEDENCE OVER SCALED MEASUREMENTS. (4). ALL WORK TO COMPLY WITH LOCAL AUTHORITY REQUIREMENTS, THE STANDARD BUILDING BY-LAWS, THE BUILDING CODE OF AUSTRALIA AND RELEVANT AUSTRALIAN STANDARDS.