


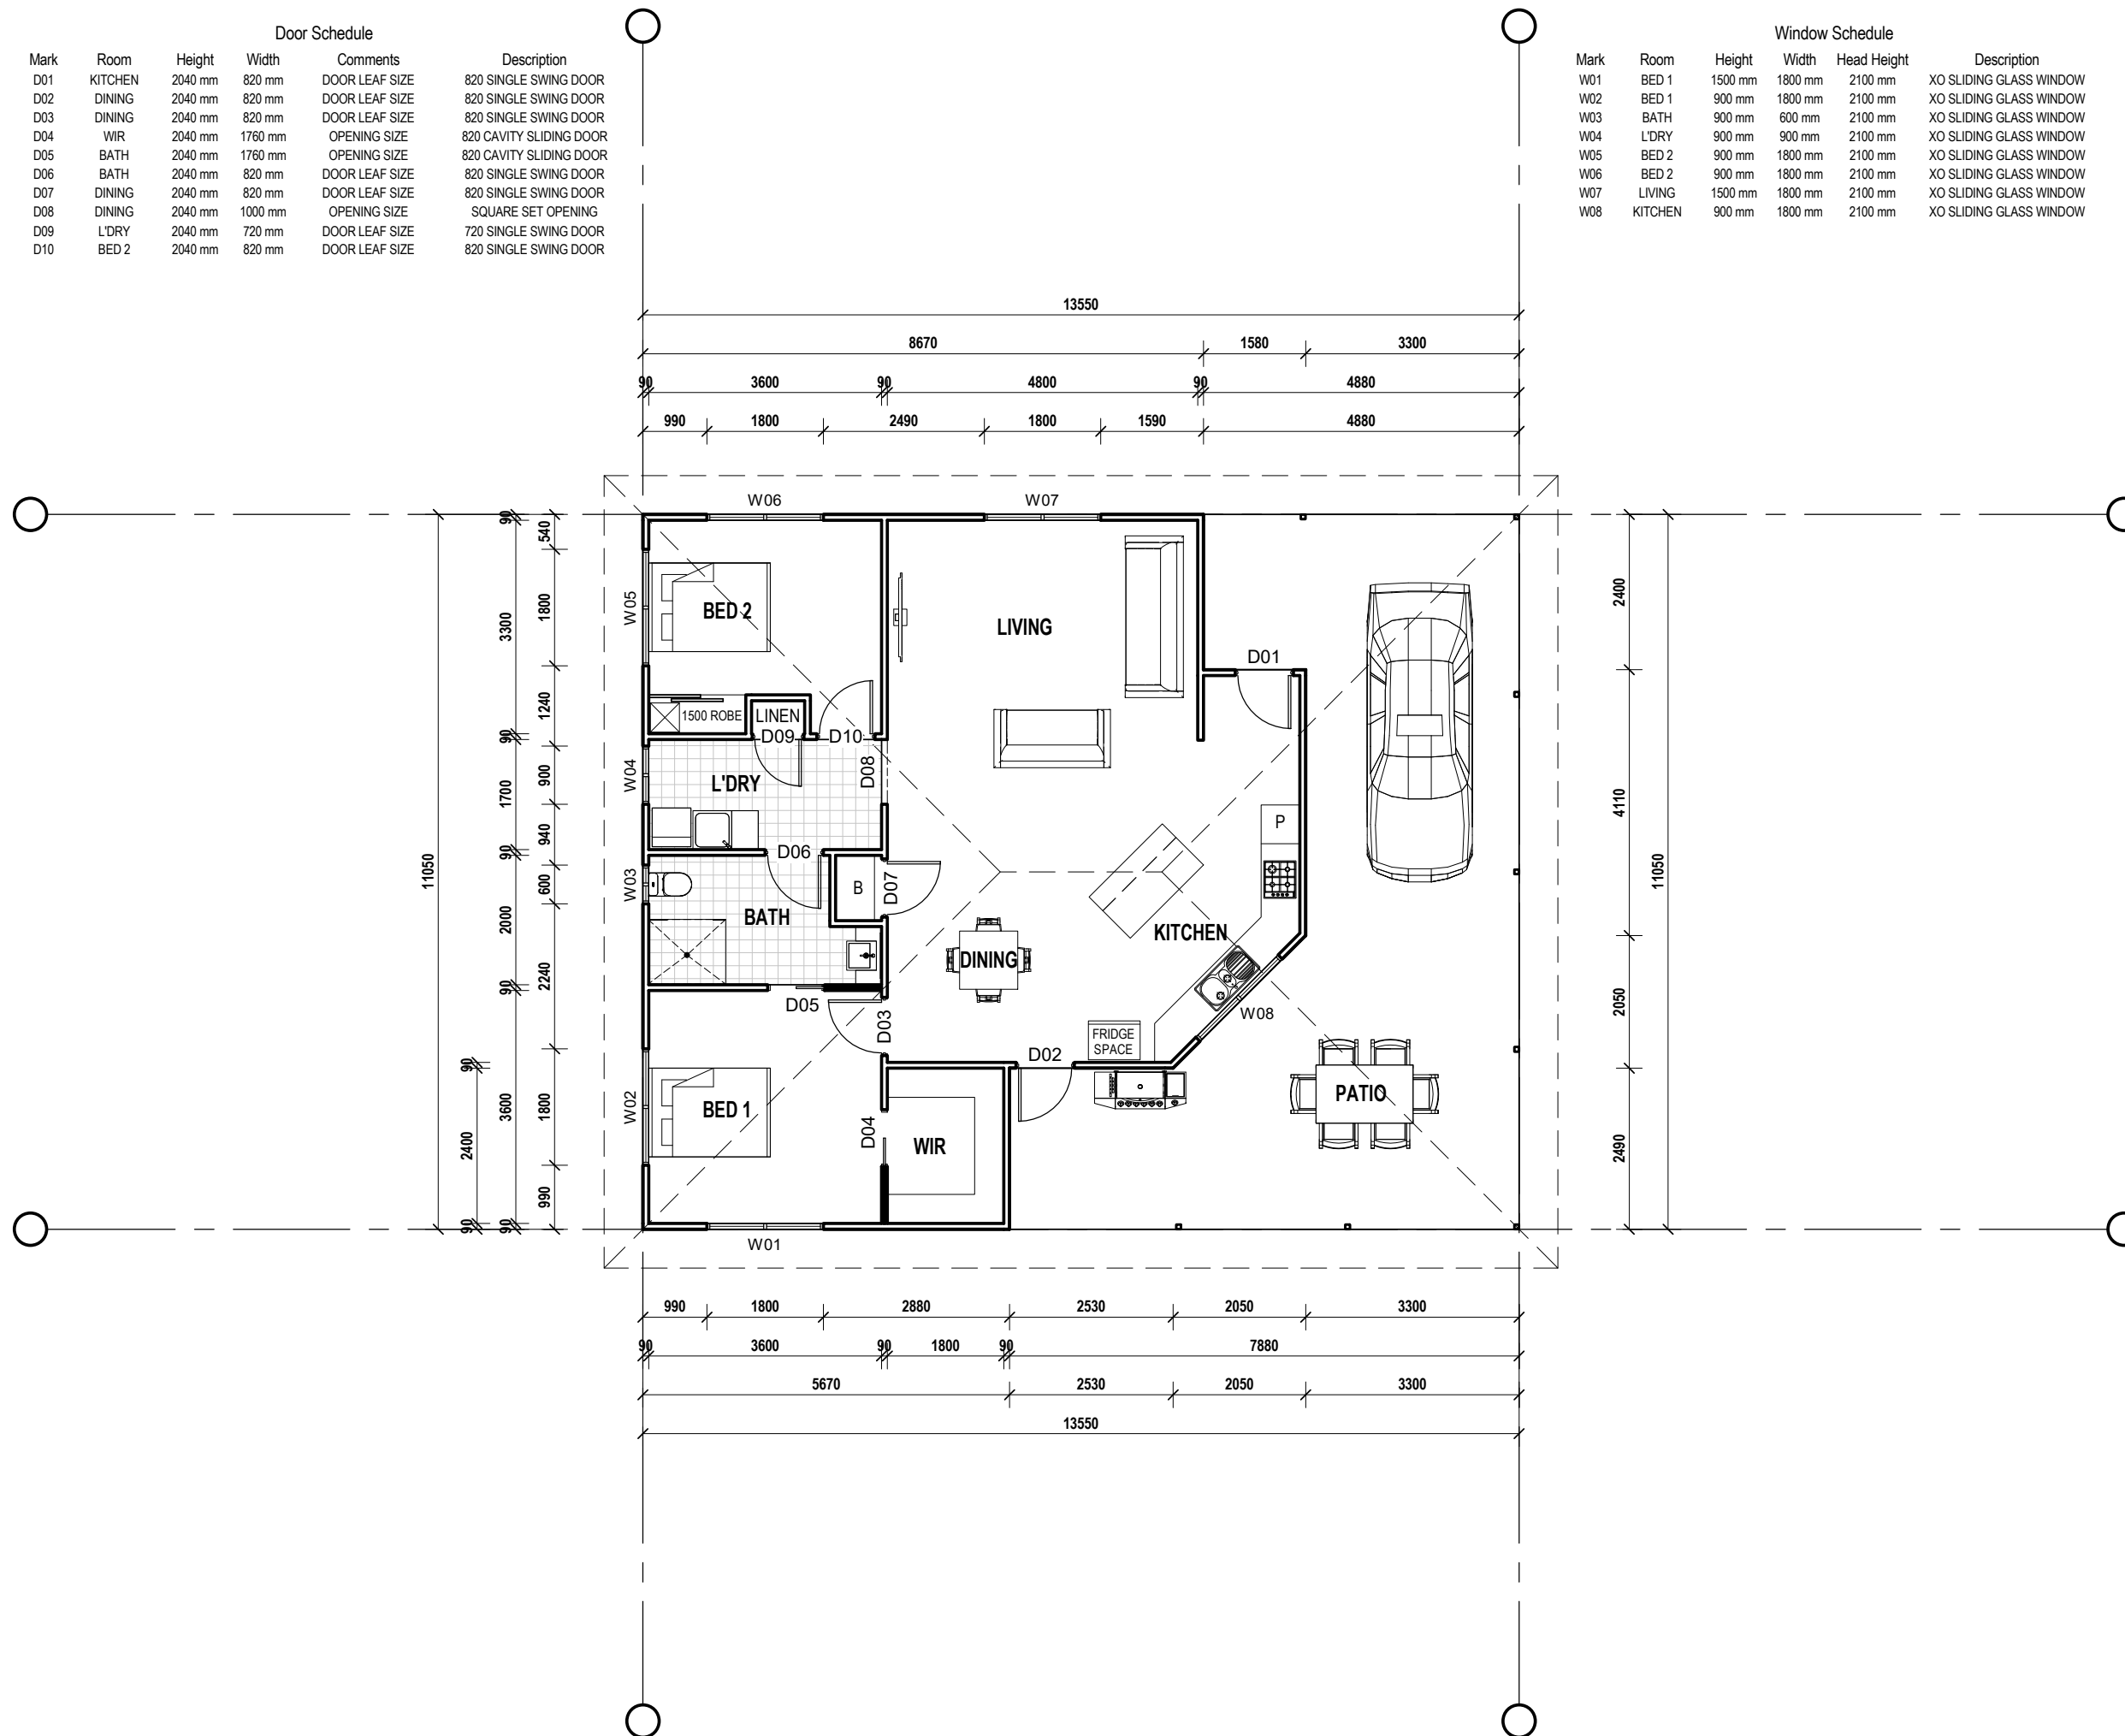
Door Schedule					
Mark	Room	Height	Width	Comments	Description
D01	KITCHEN	2040 mm	820 mm	DOOR LEAF SIZE	820 SINGLE SWING DOOR
D02	DINING	2040 mm	820 mm	DOOR LEAF SIZE	820 SINGLE SWING DOOR
D03	DINING	2040 mm	820 mm	DOOR LEAF SIZE	820 SINGLE SWING DOOR
D04	WIR	2040 mm	1760 mm	OPENING SIZE	820 CAVITY SLIDING DOOR
D05	BATH	2040 mm	1760 mm	OPENING SIZE	820 CAVITY SLIDING DOOR
D06	BATH	2040 mm	820 mm	DOOR LEAF SIZE	820 SINGLE SWING DOOR
D07	DINING	2040 mm	820 mm	DOOR LEAF SIZE	820 SINGLE SWING DOOR
D08	DINING	2040 mm	1000 mm	OPENING SIZE	SQUARE SET OPENING
D09	L'DRY	2040 mm	720 mm	DOOR LEAF SIZE	720 SINGLE SWING DOOR
D10	BED 2	2040 mm	820 mm	DOOR LEAF SIZE	820 SINGLE SWING DOOR

Window Schedule					
Mark	Room	Height	Width	Head Height	Description
W01	BED 1	1500 mm	1800 mm	2100 mm	XO SLIDING GLASS WINDOW
W02	BED 1	900 mm	1800 mm	2100 mm	XO SLIDING GLASS WINDOW
W03	BATH	900 mm	600 mm	2100 mm	XO SLIDING GLASS WINDOW
W04	L'DRY	900 mm	900 mm	2100 mm	XO SLIDING GLASS WINDOW
W05	BED 2	900 mm	1800 mm	2100 mm	XO SLIDING GLASS WINDOW
W06	BED 2	900 mm	1800 mm	2100 mm	XO SLIDING GLASS WINDOW
W07	LIVING	1500 mm	1800 mm	2100 mm	XO SLIDING GLASS WINDOW
W08	KITCHEN	900 mm	1800 mm	2100 mm	XO SLIDING GLASS WINDOW



ELEVATION KEY

FLOOR AREAS LEGEND	
LIVING	95.97 m ²
PATIO	53.76 m ²
149.73 m ²	



THE BLENCOE

DRAWING TITLE:

FLOOR PLAN

DRAWING NO. **03** SCALE: **1:100** AT **A3**
 DRAWN BY: **WE** PRINT DATE: **29/06/2020 9:25:11 AM**

SUPERIOR STEEL HOMES NQ
STANDARD MODEL



QBSA. 1097802

8 QUILTER CRESCENT
 TOLGA INDUSTRIAL ESTATE, QLD, 4882

PO BOX 876
 ATHERTON QLD 4883

PH: 07 4095 4008

FAX: 07 4095 4417

EMAIL: admin@superiorsteelsystems.com.au


WEB: www.superiorsteelsystems.com.au

THIS DRAWING IS COPYRIGHT ©

NOTE: (1). VERIFY ALL DIMENSIONS AND LEVELS BEFORE COMMENCING ANY WORK. (2). VERIFY ALL ON SITE DIMENSIONS BEFORE COMMENCING ANY FABRICATION. (3). FIGURED DIMENSIONS TO TAKE PRECEDENCE OVER SCALED MEASUREMENTS. (4). ALL WORK TO COMPLY WITH LOCAL AUTHORITY REQUIREMENTS, THE STANDARD BUILDING BY-LAWS, THE BUILDING CODE OF AUSTRALIA AND RELEVANT AUSTRALIAN STANDARDS.




ELEVATION 1

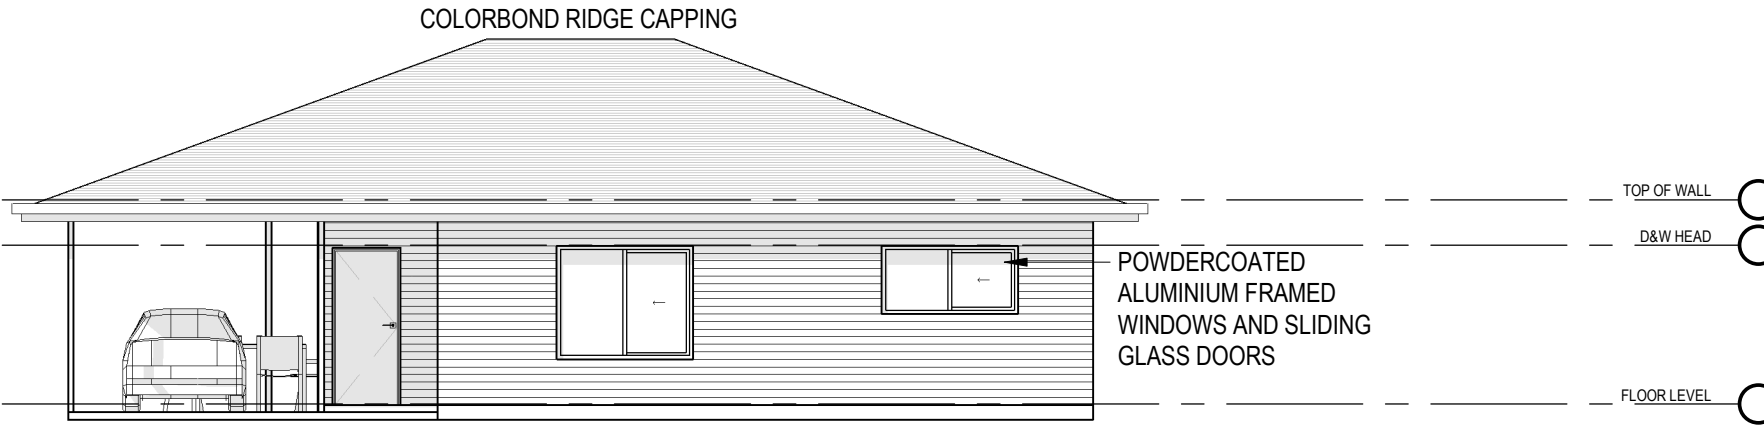

ELEVATION 2





ELEVATION 3

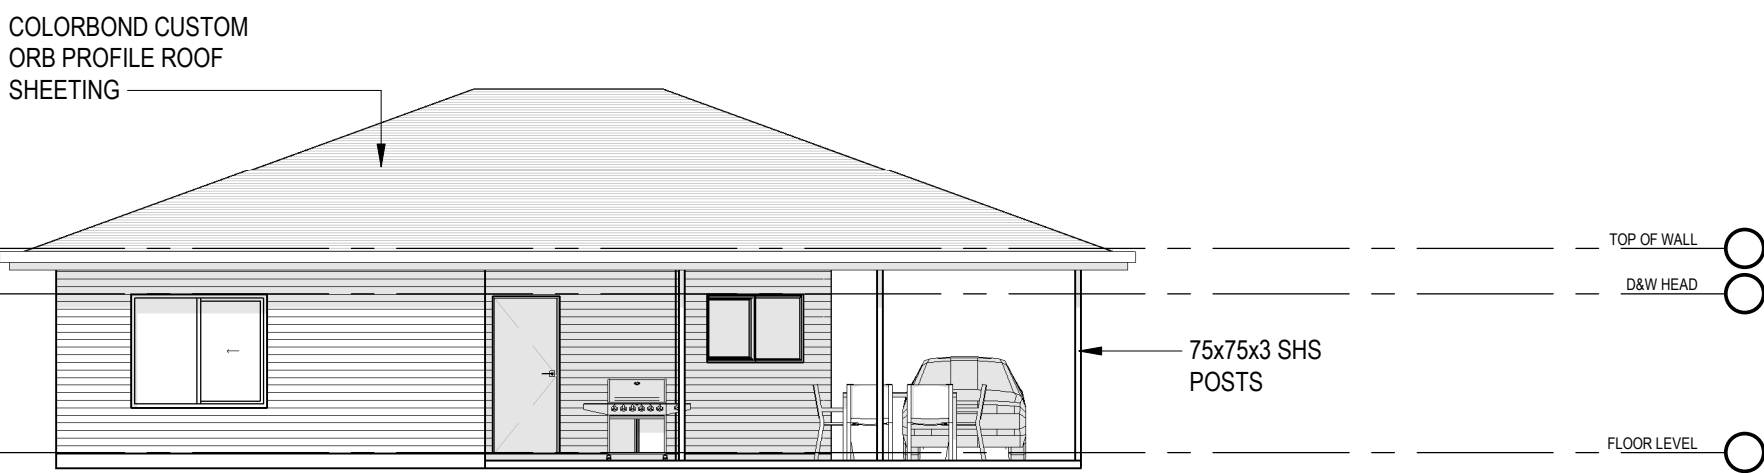

ELEVATION 4

THE BLENCOE	
DRAWING TITLE: ELEVATIONS	
DRAWING NO. 04	SCALE: 1:100 AT A3
DRAWN BY: WE	PRINT TIME: 29/06/2020 9:25:13 AM
SUPERIOR STEEL HOMES NQ STANDARD MODEL	
	
QBSA. 1097802	
8 QUILTER CRESCENT TOLGA INDUSTRIAL ESTATE, QLD, 4882	
PO BOX 876 ATHERTON QLD 4883	
PH: 07 4095 4008 FAX: 07 4095 4417 EMAIL: admin@superiorsteelsystems.com.au WEB: www.superiorsteelsystems.com.au	
THIS DRAWING IS COPYRIGHT ©	

NOTE: (1). VERIFY ALL DIMENSIONS AND LEVELS BEFORE COMMENCING ANY WORK. (2). VERIFY ALL ON SITE DIMENSIONS BEFORE COMMENCING ANY FABRICATION. (3). FIGURED DIMENSIONS TO TAKE PRECEDENCE OVER SCALED MEASUREMENTS. (4). ALL WORK TO COMPLY WITH LOCAL AUTHORITY REQUIREMENTS, THE STANDARD BUILDING BY-LAWS, THE BUILDING CODE OF AUSTRALIA AND RELEVANT AUSTRALIAN STANDARDS.

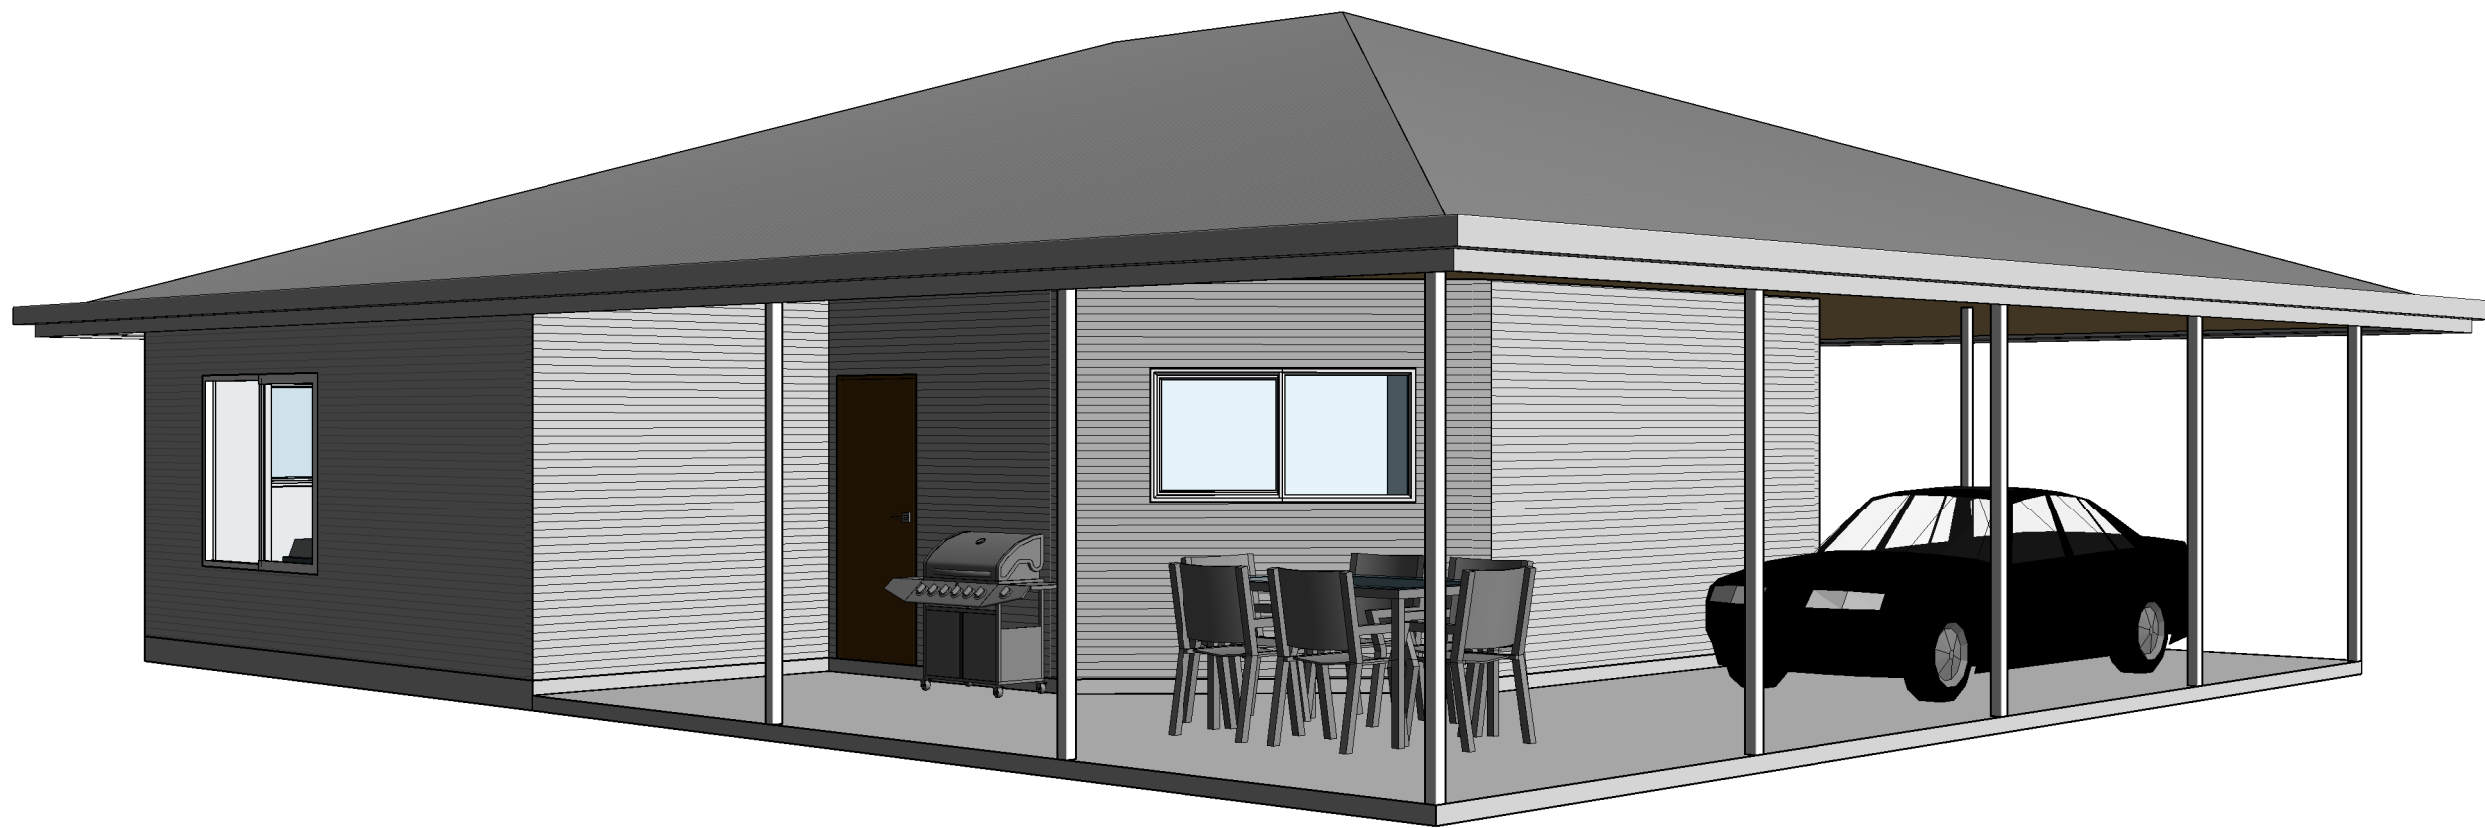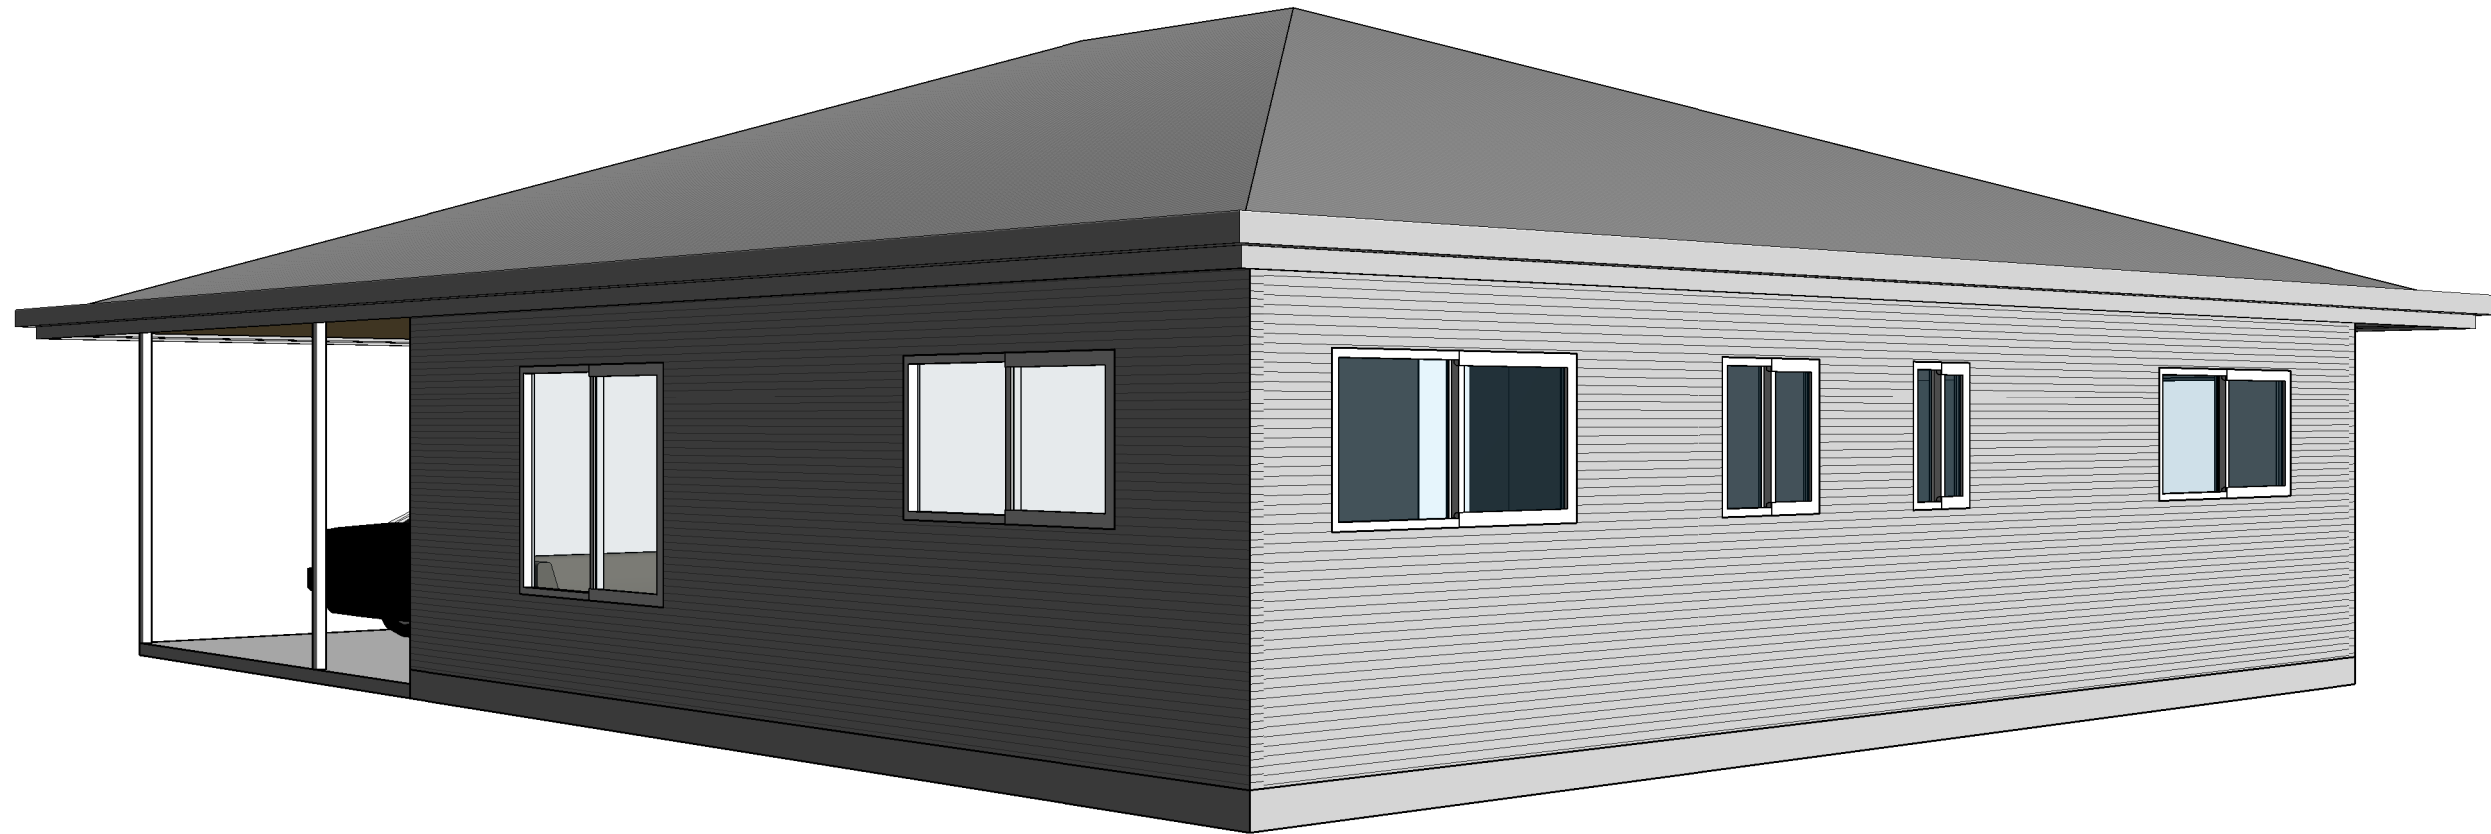

THE BLENCOE

DRAWING TITLE:

3D VIEWS

DRAWING NO. **05** SCALE: **NTS** AT **A3**
 DRAWN BY: **WE** PRINT DATE: **29/06/2020 9:25:15 AM**

SUPERIOR STEEL HOMES NQ
STANDARD MODEL



QBSA. 1097802
 8 QUILTER CRESCENT
 TOLGA INDUSTRIAL ESTATE, QLD, 4882

PO BOX 876
 ATHERTON QLD 4883

PH: 07 4095 4008
 FAX: 07 4095 4417
 EMAIL: admin@superiorsteelsystems.com.au
 WEB: www.superiorsteel.com.au
THIS DRAWING IS COPYRIGHT ©

NOTE: (1). VERIFY ALL DIMENSIONS AND LEVELS BEFORE COMMENCING ANY WORK. (2). VERIFY ALL ON SITE DIMENSIONS BEFORE COMMENCING ANY FABRICATION. (3). FIGURED DIMENSIONS TO TAKE PRECEDENCE OVER SCALED MEASUREMENTS. (4). ALL WORK TO COMPLY WITH LOCAL AUTHORITY REQUIREMENTS, THE STANDARD BUILDING BY-LAWS, THE BUILDING CODE OF AUSTRALIA AND RELEVANT AUSTRALIAN STANDARDS.