




ELEVATION KEY

FLOOR AREAS LEGEND	
LIVING	47.59 m ²
PATIO	16.81 m ²
	64.40 m ²

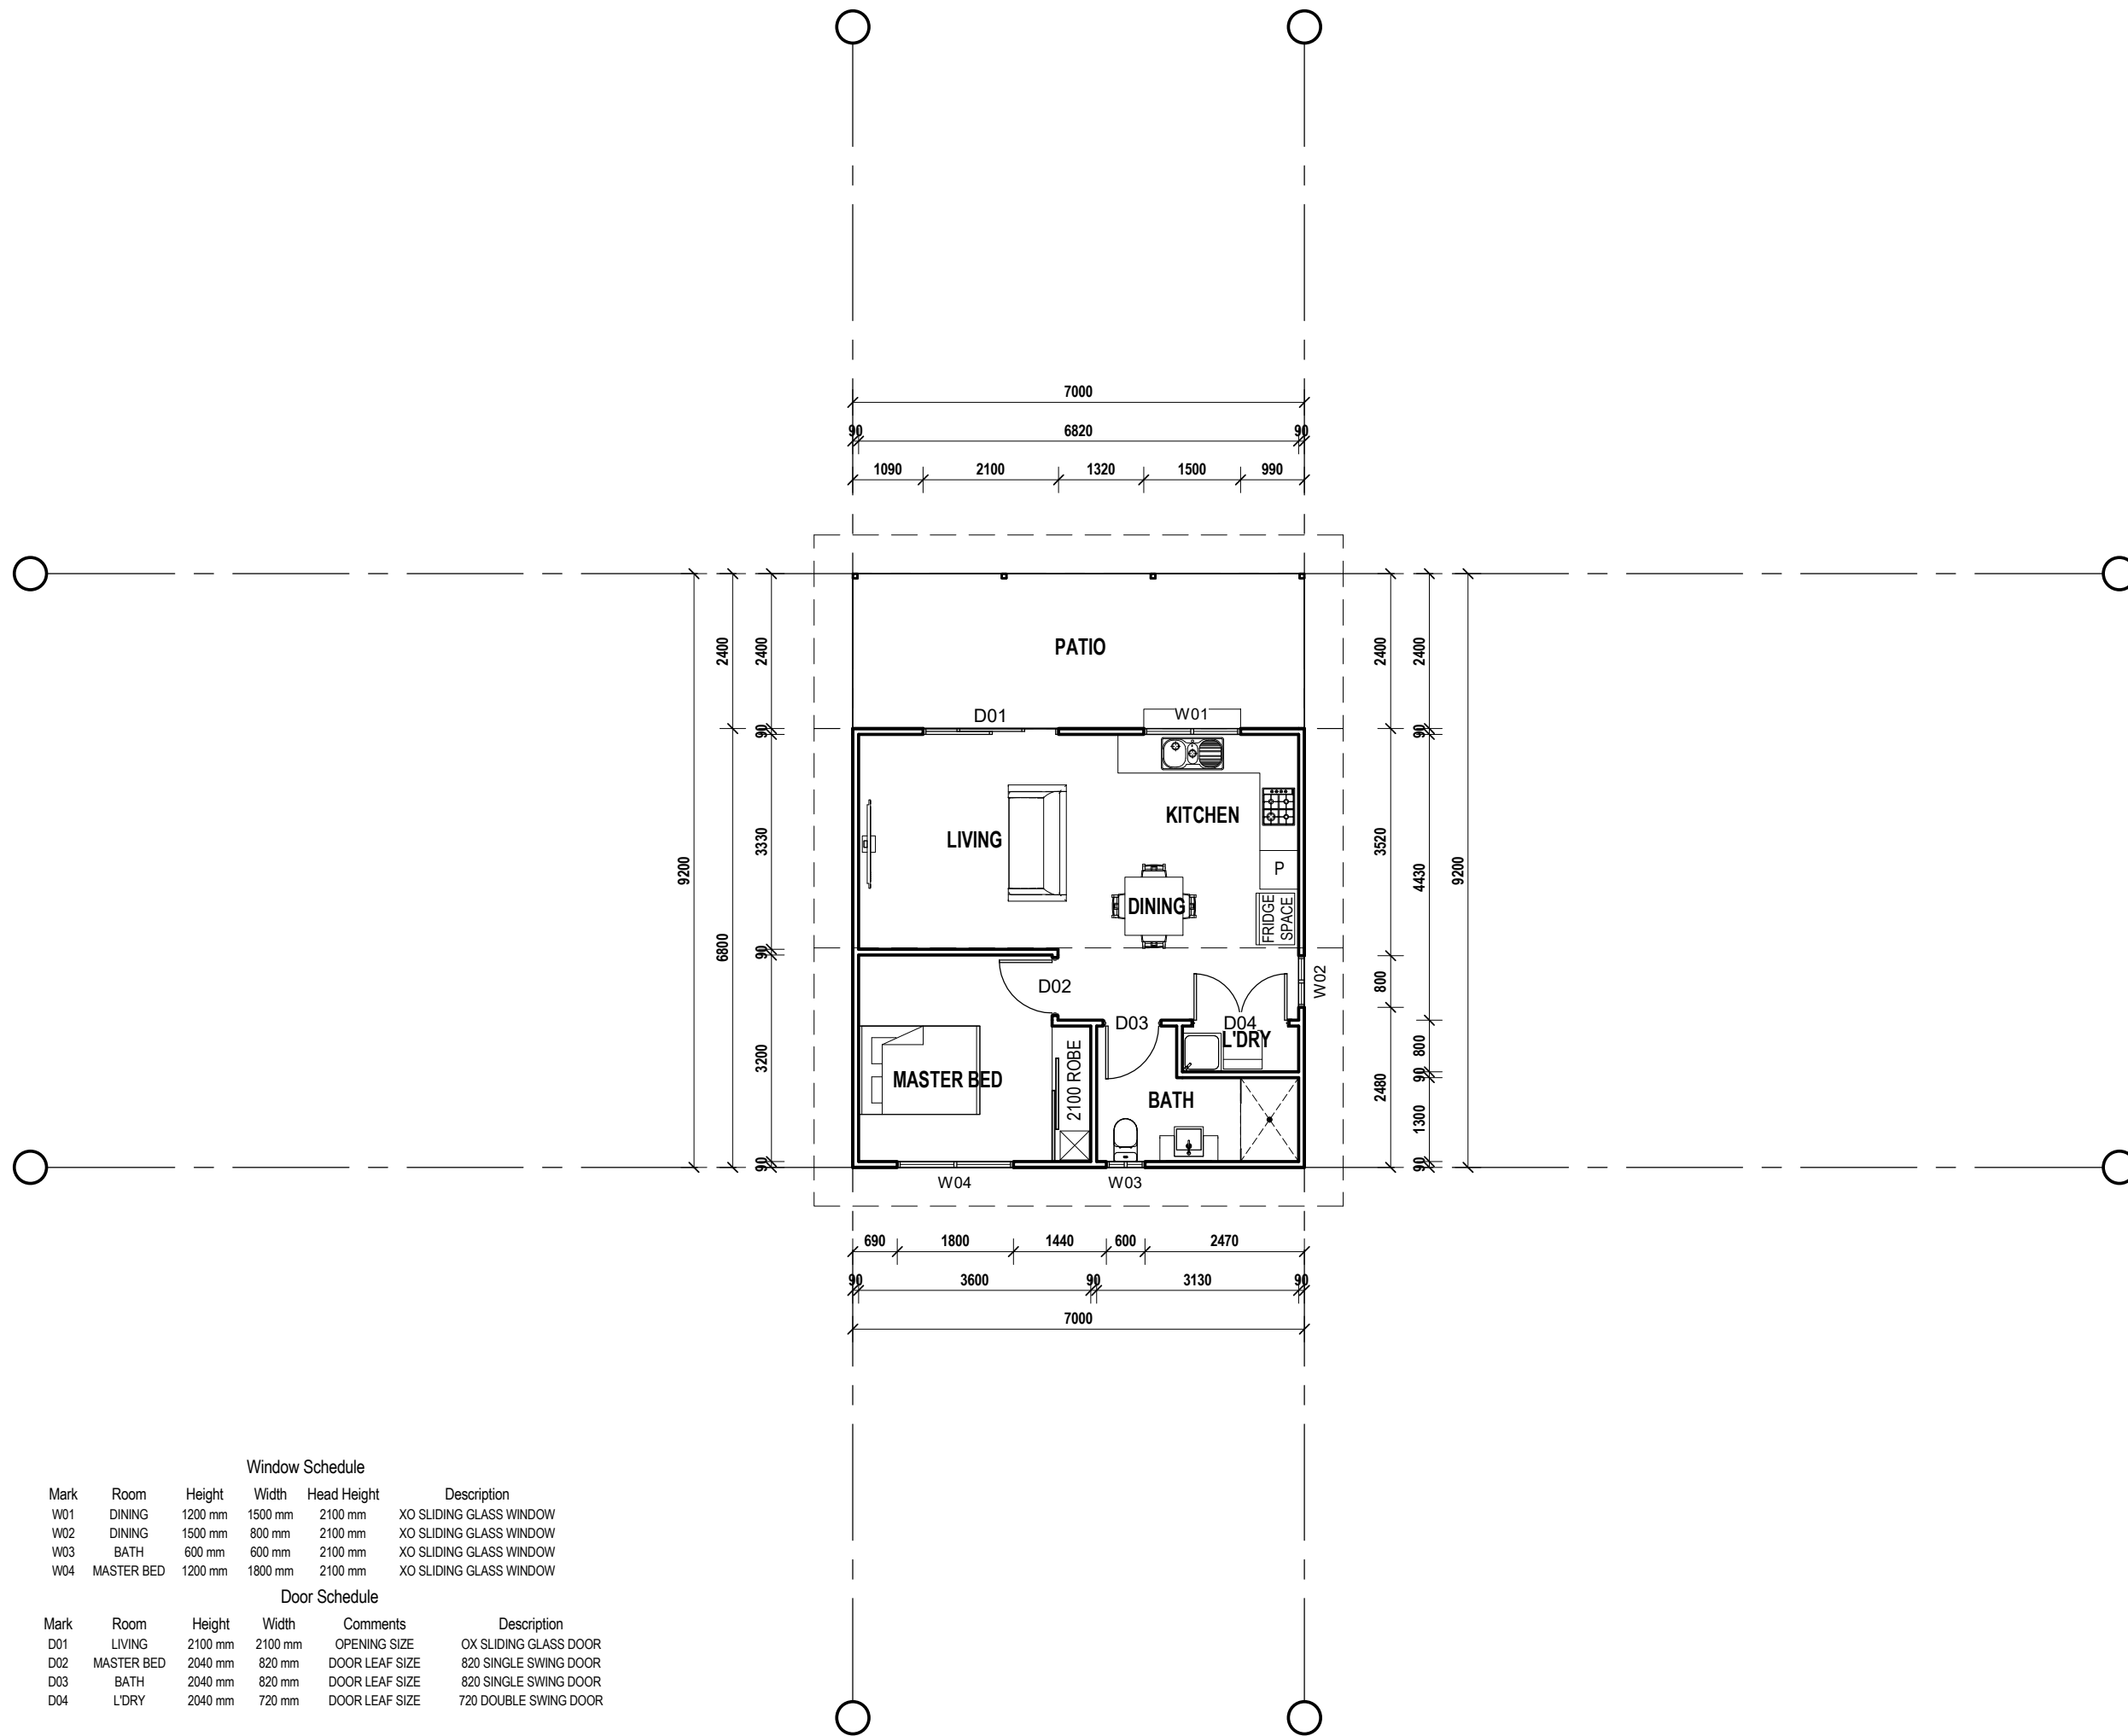

THE TRINITY

DRAWING TITLE:

FLOOR PLAN

DRAWING NO. 03	SCALE: 1:100 AT A3
DRAWN BY: WE	PRINT DATE: 29/06/2020 8:48:48 AM

**SUPERIOR STEEL HOMES NQ
STANDARD MODEL**



QBSA. 1097802

8 QUILTER CRESCENT
TOLGA INDUSTRIAL ESTATE, QLD, 4882

PO BOX 876
ATHERTON QLD 4883

PH: 07 4095 4008
FAX: 07 4095 4417

EMAIL: admin@superiorsteelsystems.com.au

WEB: www.superiorsteelsystems.com.au

THIS DRAWING IS COPYRIGHT ©

Window Schedule

Mark	Room	Height	Width	Head Height	Description
W01	DINING	1200 mm	1500 mm	2100 mm	XO SLIDING GLASS WINDOW
W02	DINING	1500 mm	800 mm	2100 mm	XO SLIDING GLASS WINDOW
W03	BATH	600 mm	600 mm	2100 mm	XO SLIDING GLASS WINDOW
W04	MASTER BED	1200 mm	1800 mm	2100 mm	XO SLIDING GLASS WINDOW

Door Schedule


Mark	Room	Height	Width	Comments	Description
D01	LIVING	2100 mm	2100 mm	OPENING SIZE	OX SLIDING GLASS DOOR
D02	MASTER BED	2040 mm	820 mm	DOOR LEAF SIZE	820 SINGLE SWING DOOR
D03	BATH	2040 mm	820 mm	DOOR LEAF SIZE	820 SINGLE SWING DOOR
D04	L'DRY	2040 mm	720 mm	DOOR LEAF SIZE	720 DOUBLE SWING DOOR

NOTE: (1). VERIFY ALL DIMENSIONS AND LEVELS BEFORE COMMENCING ANY WORK. (2). VERIFY ALL ON SITE DIMENSIONS BEFORE COMMENCING ANY FABRICATION. (3). FIGURED DIMENSIONS TO TAKE PRECEDENCE OVER SCALED MEASUREMENTS. (4). ALL WORK TO COMPLY WITH LOCAL AUTHORITY REQUIREMENTS, THE STANDARD BUILDING BY-LAWS, THE BUILDING CODE OF AUSTRALIA AND RELEVANT AUSTRALIAN STANDARDS.

COLORBOND BARDGE CAPPING

ROOF PITCH
20°

ROOF PITCH
5°

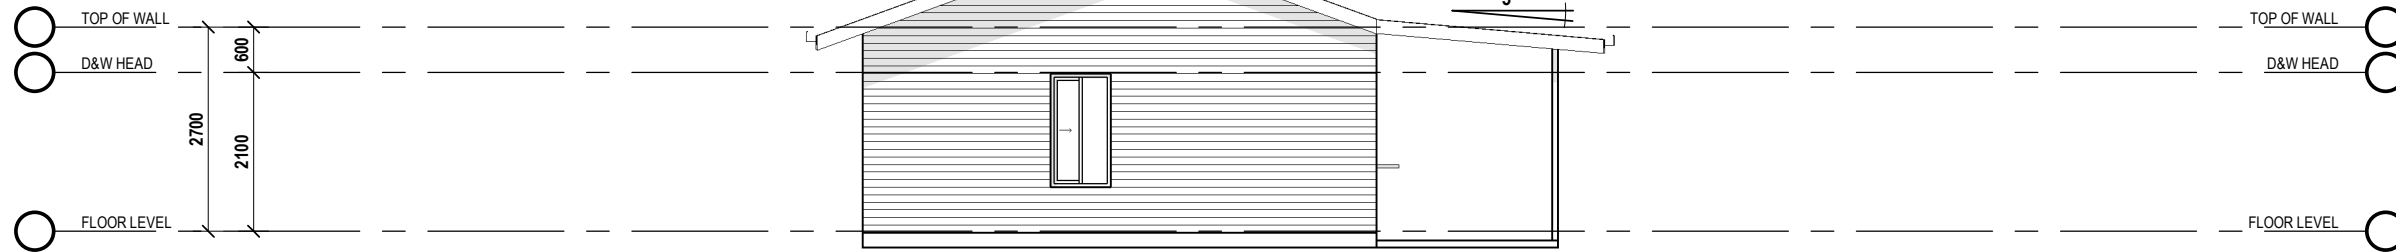

ELEVATION 1

COLORBOND CUSTOM
ORB PROFILE ROOF
SHEETING


POWDERCOATED
ALUMINIUM FRAMED
WINDOWS AND SLIDING
GLASS DOORS



ELEVATION 2

COLORBOND FASCIA AND
GUTTER WITH 90ØUPVC
DOWNPIPES


75x75x3 SHS
POSTS

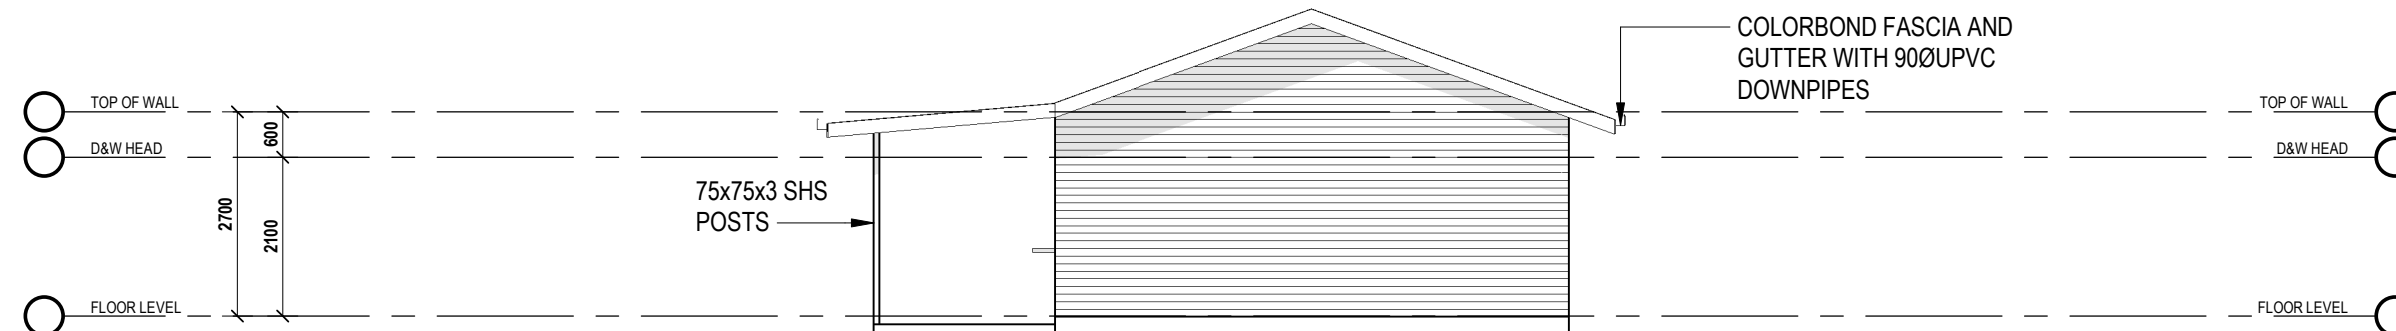

ELEVATION 3

COLORBOND RIDGE CAPPING

COLORBOND CUSTOM
ORB PROFILE WALL
CLADDING

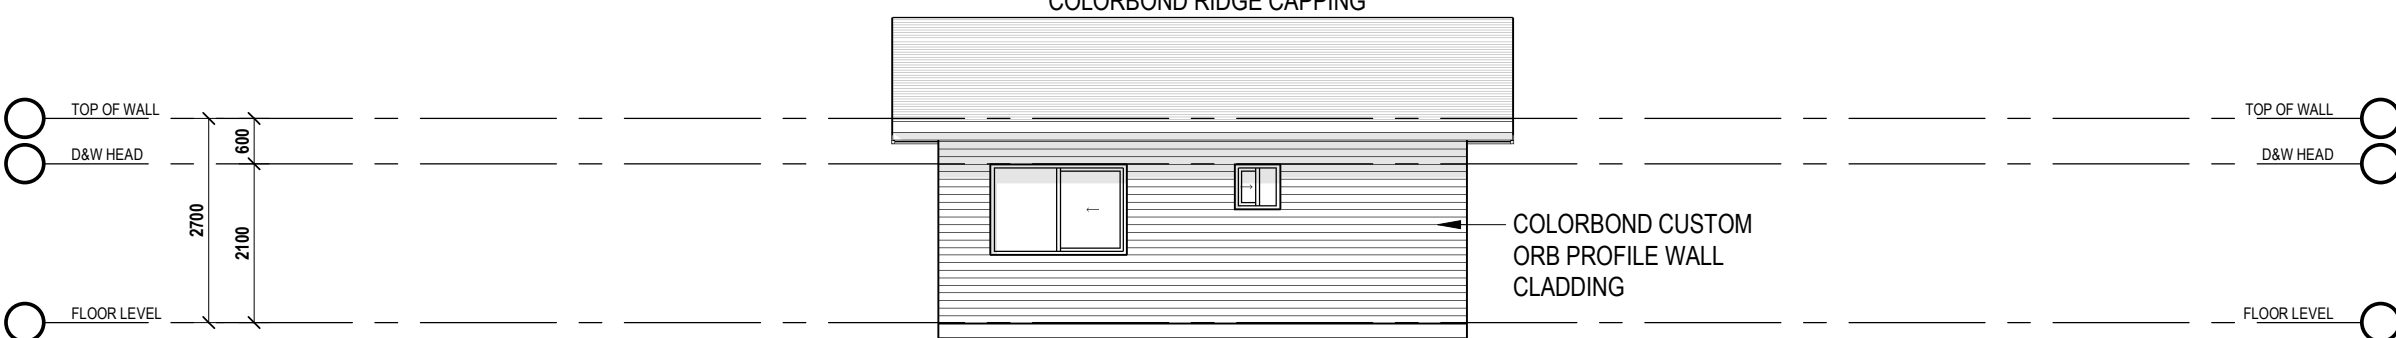

ELEVATION 4

NOTE: (1). VERIFY ALL DIMENSIONS AND LEVELS BEFORE COMMENCING ANY WORK. (2). VERIFY ALL ON SITE DIMENSIONS BEFORE COMMENCING ANY FABRICATION. (3). FIGURED DIMENSIONS TO TAKE PRECEDENCE OVER SCALED MEASUREMENTS. (4). ALL WORK TO COMPLY WITH LOCAL AUTHORITY REQUIREMENTS, THE STANDARD BUILDING BY-LAWS, THE BUILDING CODE OF AUSTRALIA AND RELEVANT AUSTRALIAN STANDARDS.

THE TRINITY

DRAWING TITLE:

ELEVATIONS

DRAWING NO. 04	SCALE: 1:100 AT A3
DRAWN BY: WE	PRINT TIME: 29/06/2020 8:48:49 AM

**SUPERIOR STEEL HOMES NQ
STANDARD MODEL**



QBSA. 1097802

8 QUILTER CRESCENT
TOLGA INDUSTRIAL ESTATE, QLD, 4882

PO BOX 876
ATHERTON QLD 4883


PH: 07 4095 4008

FAX: 07 4095 4417

EMAIL: admin@superiorsteelsystems.com.au

WEB: www.superiorsteelsystems.com.au

THIS DRAWING IS COPYRIGHT ©

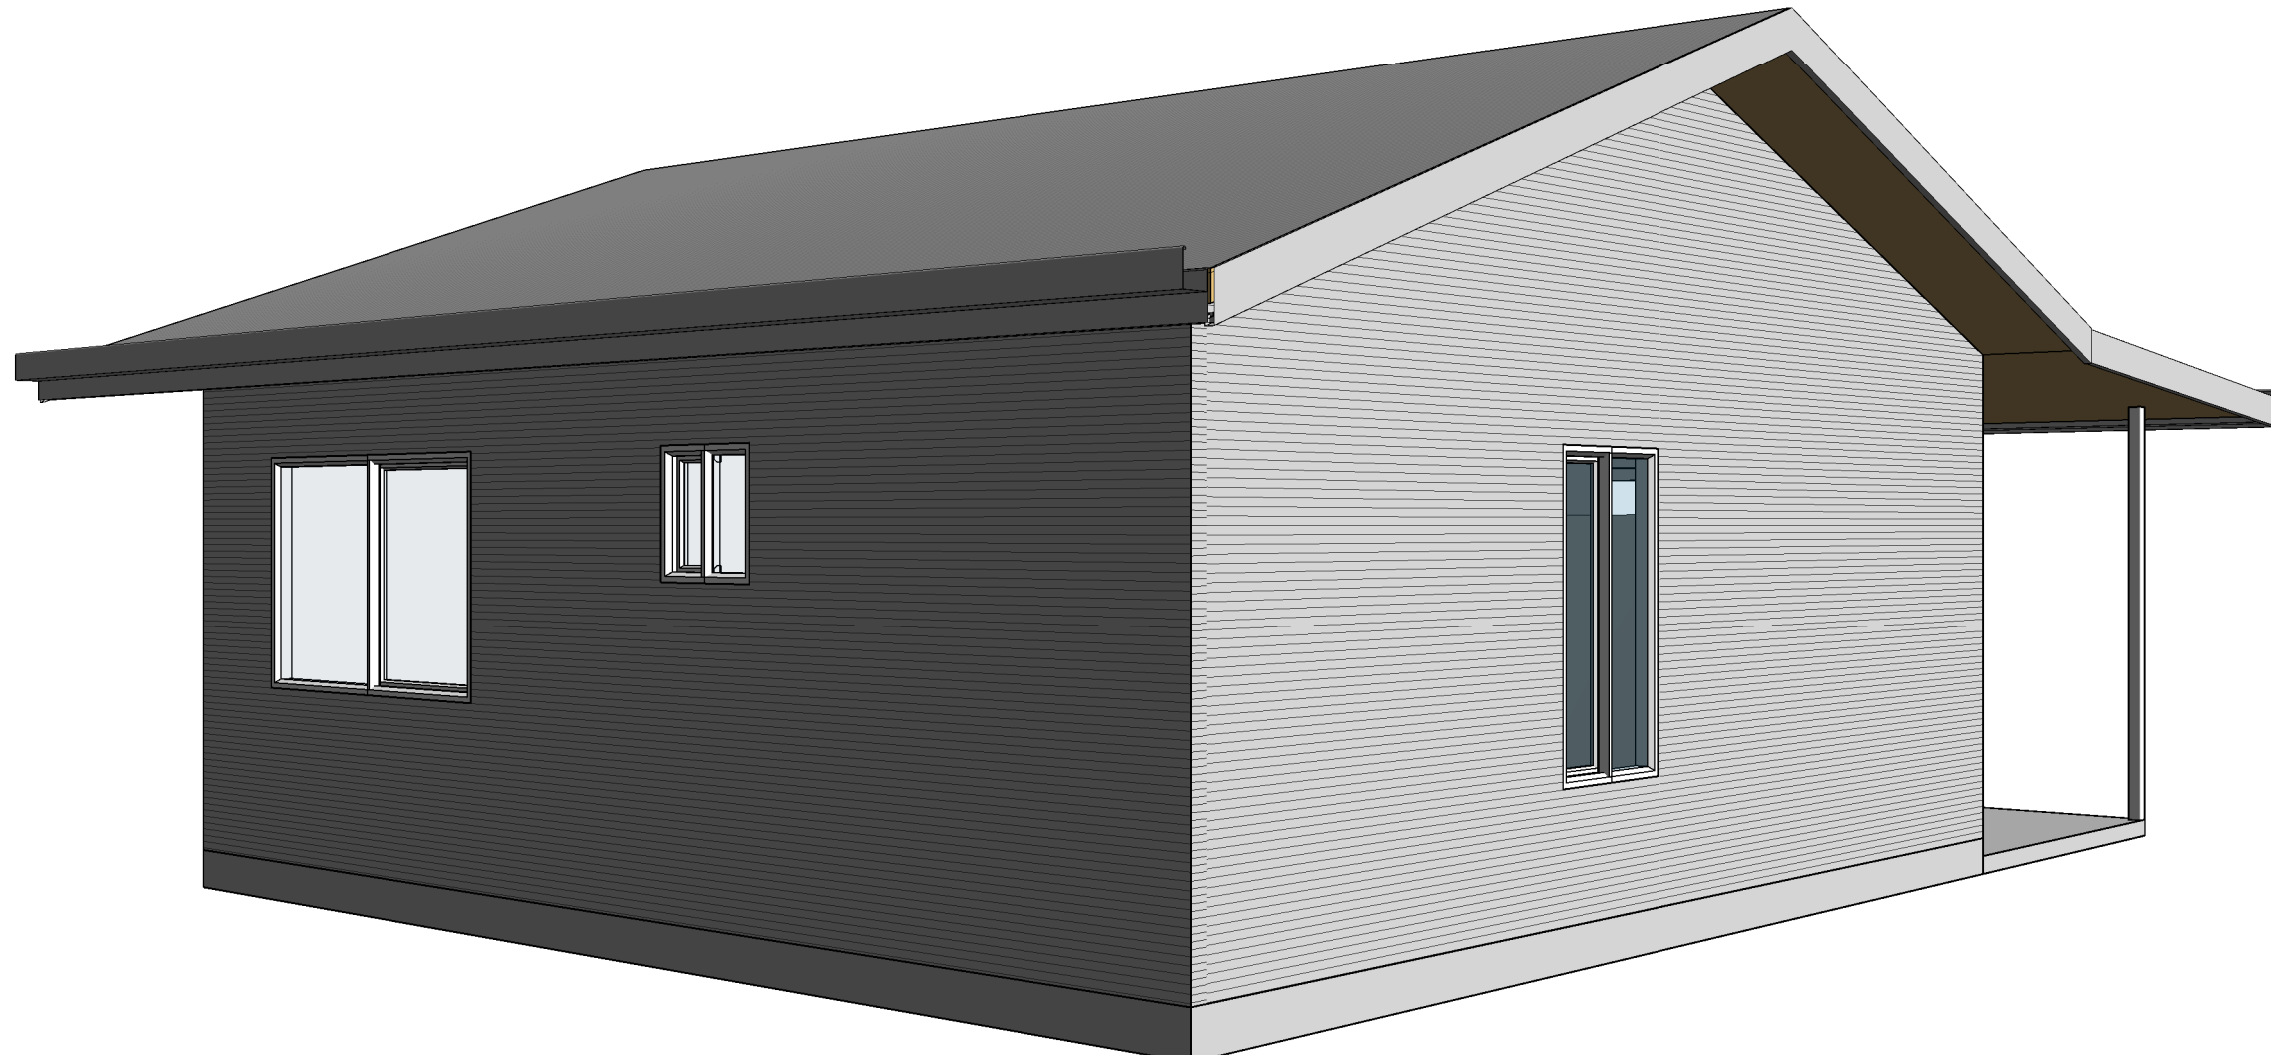

NOTE: (1). VERIFY ALL DIMENSIONS AND LEVELS BEFORE COMMENCING ANY WORK. (2). VERIFY ALL ON SITE DIMENSIONS BEFORE COMMENCING ANY FABRICATION. (3). FIGURED DIMENSIONS TO TAKE PRECEDENCE OVER SCALED MEASUREMENTS. (4). ALL WORK TO COMPLY WITH LOCAL AUTHORITY REQUIREMENTS, THE STANDARD BUILDING BY-LAWS, THE BUILDING CODE OF AUSTRALIA AND RELEVANT AUSTRALIAN STANDARDS.

THE TRINITY

DRAWING TITLE:

3D VIEWS

DRAWING NO.	05	SCALE:	NTS AT A3
DRAWN BY:	WE	PRINT TIME:	29/06/2020 8:48:51 AM

**SUPERIOR STEEL HOMES NQ
STANDARD MODEL**



QBSA. 1097802

8 QUILTER CRESCENT
TOLGA INDUSTRIAL ESTATE, QLD, 4882

PO BOX 876
ATHERTON QLD 4883

PH: 07 4095 4008

FAX: 07 4095 4417

EMAIL: admin@superiorsteelsystems.com.au

WEB: www.superiorsteelsystems.com.au

THIS DRAWING IS COPYRIGHT ©