


Door Schedule					Door Schedule					
Mark	Room	Height	Width	Comments	Description	Mark	Room	Height	Width	Comments
D01	LIVING	2040 mm	920 mm	DOOR LEAF SIZE	920 SINGLE TIMBER FRAME DOOR	D07	BED 1	2040 mm	1760 mm	OPENING SIZE
D02	KITCHEN	2100 mm	3600 mm	OPENING SIZE	OXXO SLIDING GLASS DOOR	D08	BED 2	2040 mm	820 mm	DOOR LEAF SIZE
D03	GARAGE	2100 mm	2100 mm	OPENING SIZE	OX SLIDING GLASS DOOR	D09	BED 3	2040 mm	820 mm	DOOR LEAF SIZE
D04	GARAGE	2300 mm	5250 mm	OPENING SIZE	PANEL LIFT DOOR	D10	WC	2040 mm	720 mm	DOOR LEAF SIZE
D05	LIVING	2040 mm	820 mm	DOOR LEAF SIZE	820 SINGLE SWING DOOR	D11	BATH	2040 mm	820 mm	DOOR LEAF SIZE
D06	BED 1	2040 mm	820 mm	DOOR LEAF SIZE	820 SINGLE SWING DOOR	D12	DINING	2040 mm	820 mm	DOOR LEAF SIZE
						D13	DINING	2040 mm	820 mm	DOOR LEAF SIZE

Door Schedule		Description
		820 CAVITY SLIDER DOOR
		820 SINGLE SWING DOOR
		820 SINGLE SWING DOOR
		720 SINGLE SWING DOOR
		820 SINGLE SWING DOOR
		820 SINGLE SWING DOOR
		820 SINGLE SWING DOOR
		820 SINGLE SWING DOOR



ELEVATION KEY

FLOOR AREAS LEGEND	
LIVING	142.58 m ²
GARAGE	44.69 m ²
PATIO	20.62 m ²
PORTCH	3.80 m ²
211.69 m ²	

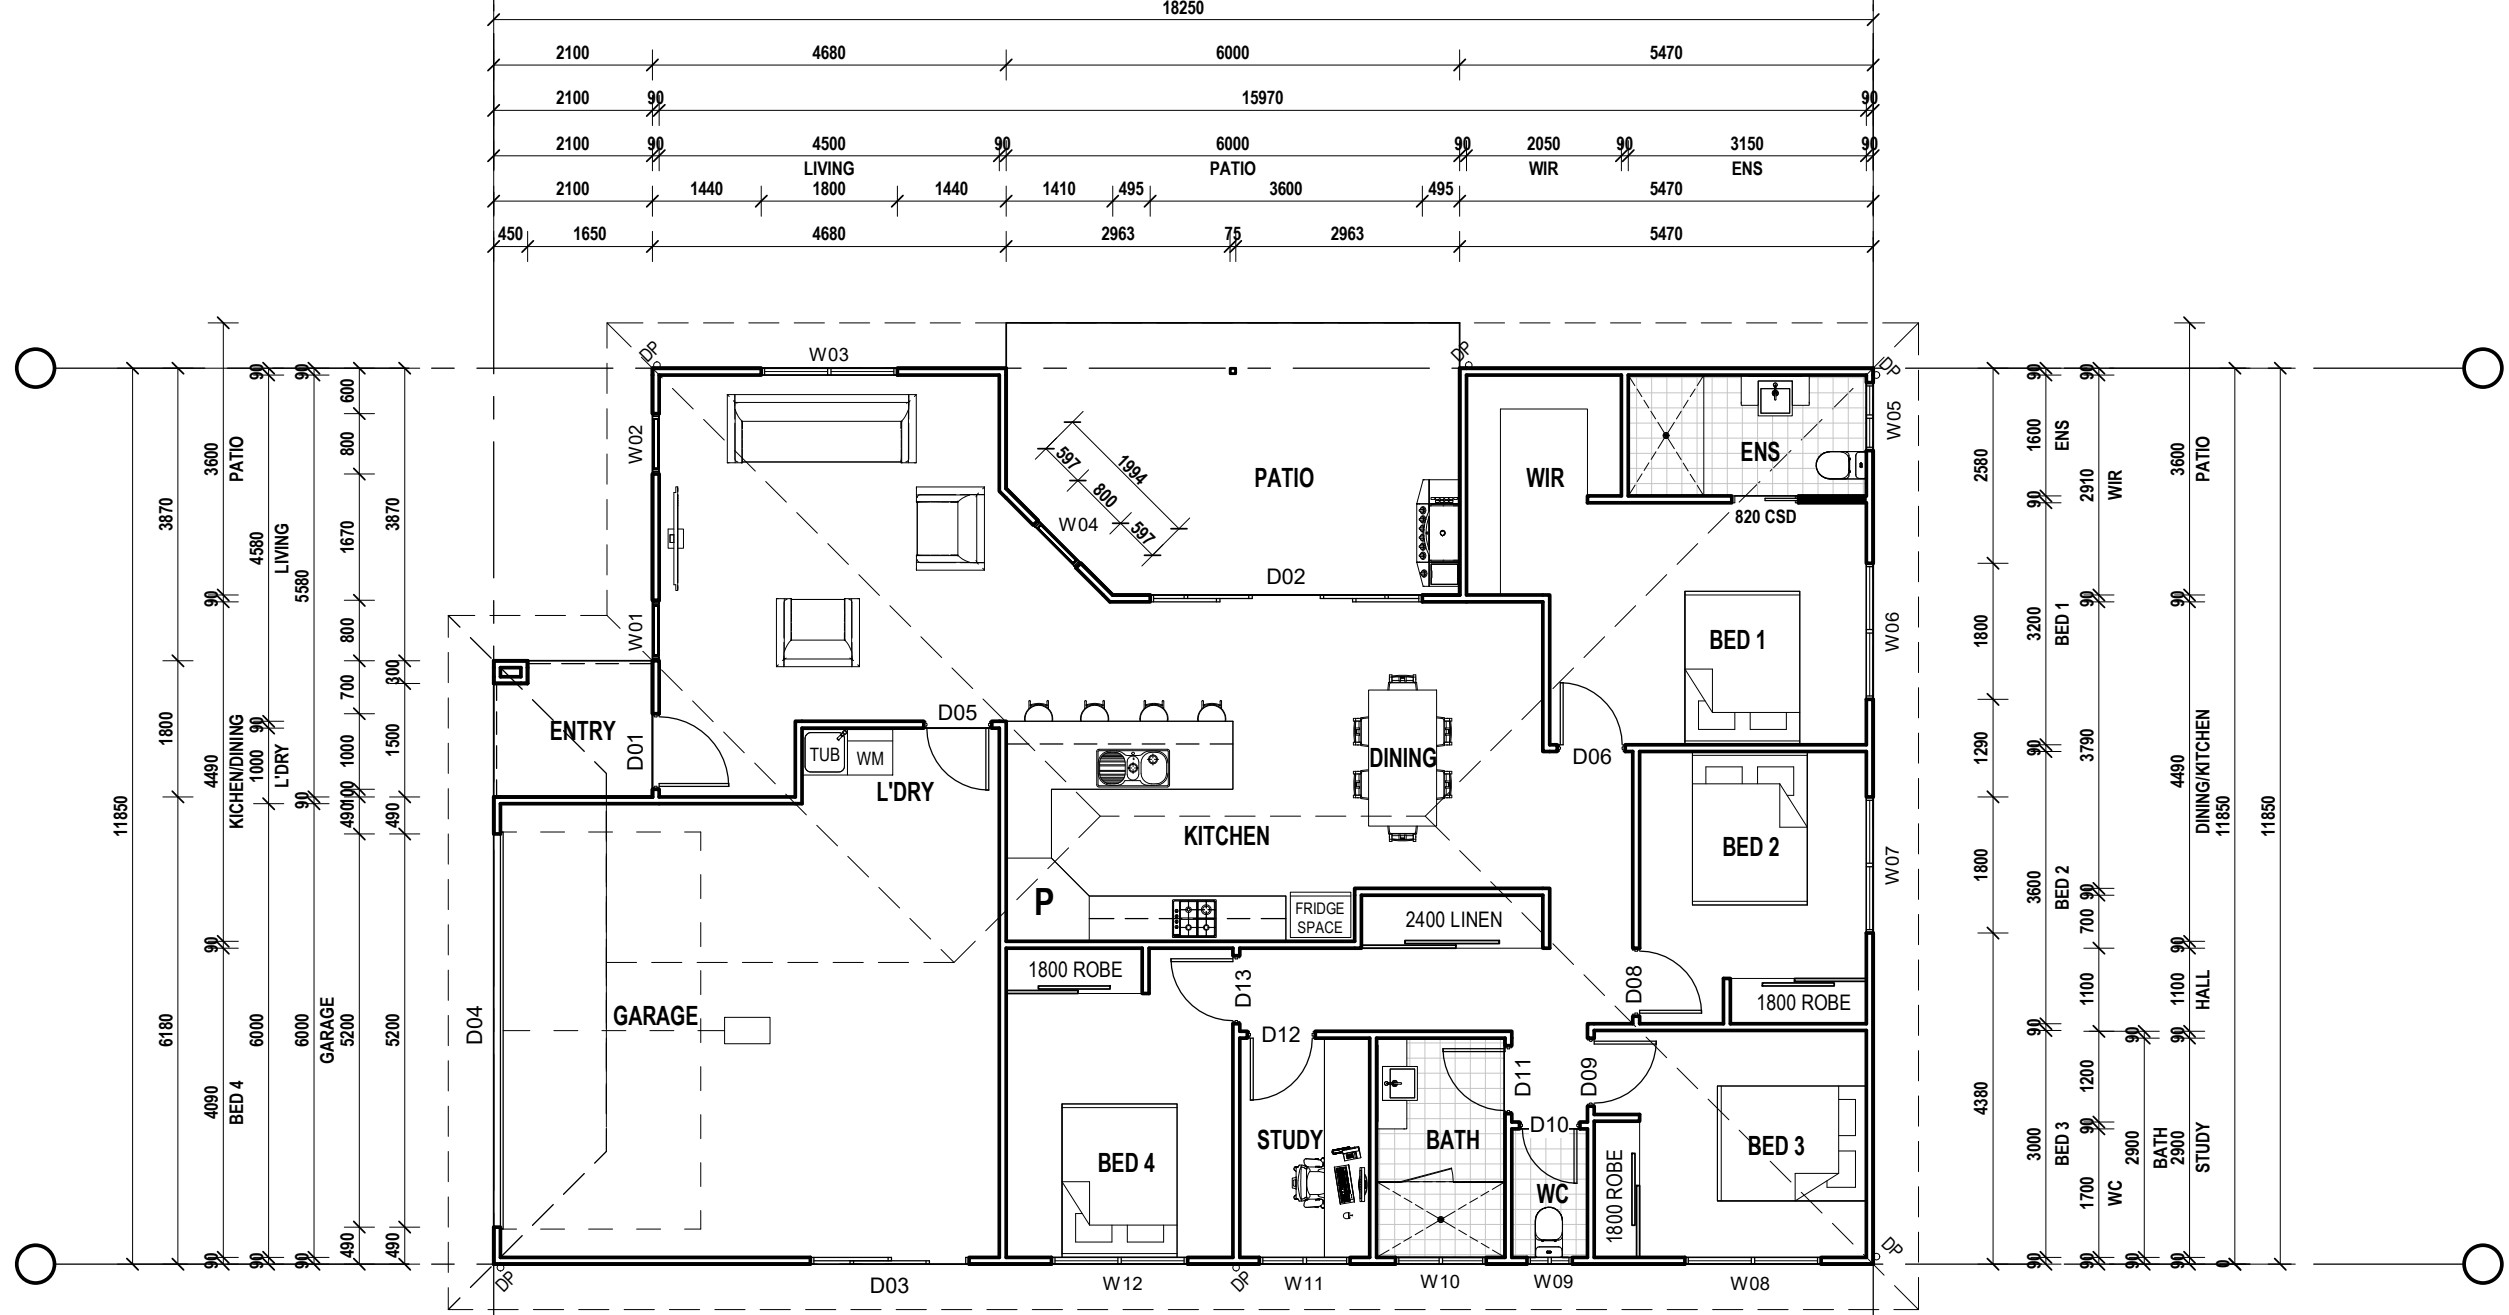

4190	2100	1090	1800	950	1200	600	1200	540	600	1490	1800	690
6600	3000	1720	1700	1000	3600							
2100	1800	2610	7100	1100	3000							
			18250									

Window Schedule					Window Schedule						
Mark	Room	Height	Width	Head Height	Description	Mark	Room	Height	Width	Head Height	Description
W01	LIVING	1200 mm	800 mm	3300 mm	1 PANEL GLASS LOUVRES	W07	BED 2	900 mm	1800 mm	2100 mm	XO SLIDING GLASS WINDOW
W02	LIVING	1200 mm	800 mm	3300 mm	1 PANEL GLASS LOUVRES	W08	BED 3	900 mm	1800 mm	2100 mm	XO SLIDING GLASS WINDOW
W03	LIVING	1800 mm	1800 mm	2100 mm	XO/XO SLIDING GLASS WINDOW	W09	WC	600 mm	600 mm	2100 mm	XO SLIDING GLASS WINDOW
W04	KITCHEN	1800 mm	800 mm	3900 mm	1 PANEL GLASS LOUVRES	W10	BATH	600 mm	1200 mm	2100 mm	XO SLIDING GLASS WINDOW
W05	ENS	600 mm	900 mm	2100 mm	XO SLIDING GLASS WINDOW	W11	STUDY	900 mm	1200 mm	2100 mm	XO SLIDING GLASS WINDOW
W06	BED 1	900 mm	1800 mm	2100 mm	XO SLIDING GLASS WINDOW	W12	BED 4	900 mm	1800 mm	2100 mm	XO SLIDING GLASS WINDOW

THE SHANNON

DRAWING TITLE:
FLOOR PLAN

DRAWING NO. **03** SCALE: **1:100** AT **A3**
 DRAWN BY: **WE** PRINT DATE: **20/06/2020 9:35:37 AM**

SUPERIOR STEEL HOMES NQ
STANDARD MODEL



QBSA. 1097802
 8 QUILTER CRESCENT
 TOLGA INDUSTRIAL ESTATE, QLD, 4882

PO BOX 876
 ATHERTON QLD 4883

PH: 07 4095 4008
 FAX: 07 4095 4417
 EMAIL: admin@superiorsteelsystems.com.au
 WEB: www.superiorsteelsystems.com.au

NOTE: (1). VERIFY ALL DIMENSIONS AND LEVELS BEFORE COMMENCING ANY WORK. (2). VERIFY ALL ON SITE DIMENSIONS BEFORE COMMENCING ANY FABRICATION. (3). FIGURED DIMENSIONS TO TAKE PRECEDENCE OVER SCALED MEASUREMENTS. (4). ALL WORK TO COMPLY WITH LOCAL AUTHORITY REQUIREMENTS, THE STANDARD BUILDING BY-LAWS, THE BUILDING CODE OF AUSTRALIA AND RELEVANT AUSTRALIAN STANDARDS.

THIS DRAWING IS COPYRIGHT ©




ELEVATION 1



ELEVATION 2



ELEVATION 3

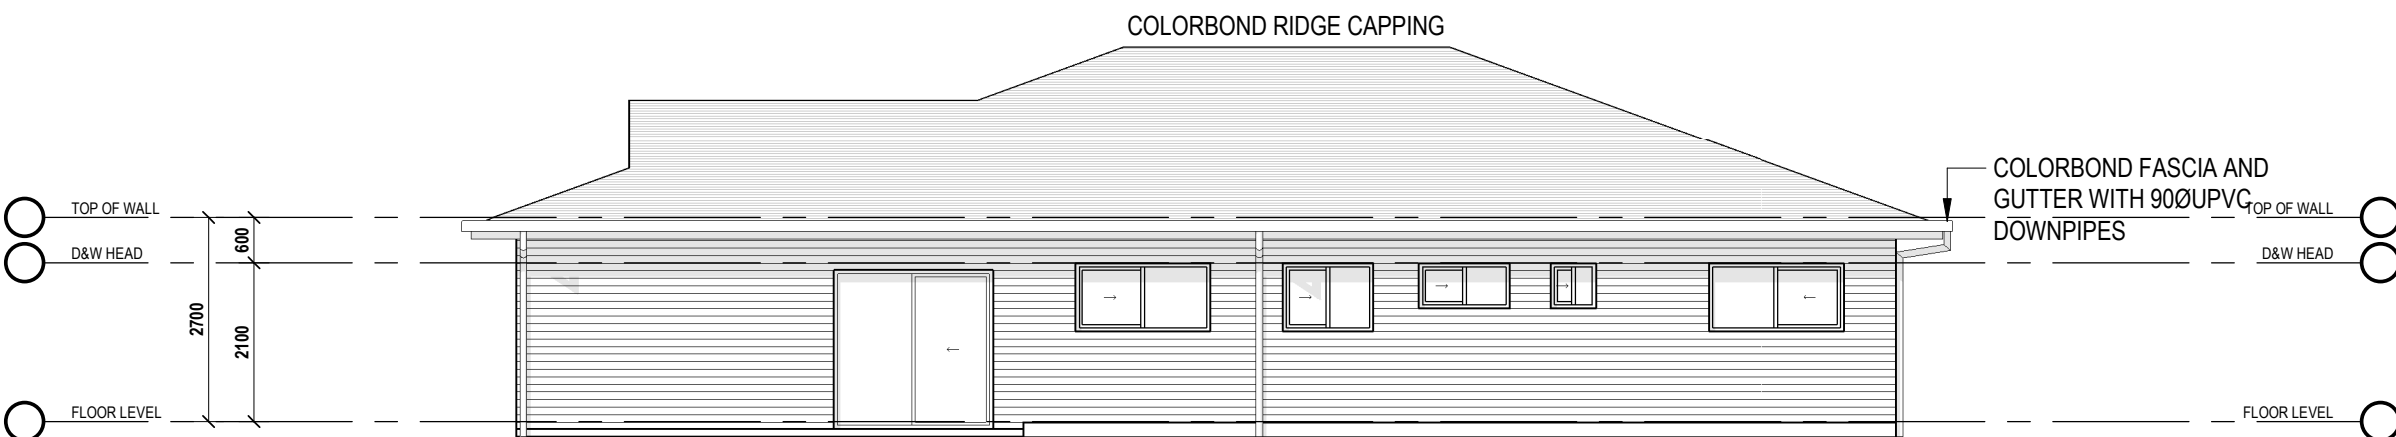

ELEVATION 4

THE SHANNON

DRAWING TITLE:

ELEVATIONS

DRAWING NO. **04** SCALE: **1:100** AT **A3**
 DRAWN BY: **WE** PRINT DATE: **29/06/2020 9:35:39 AM**

SUPERIOR STEEL HOMES NQ
STANDARD MODEL





QBSA. 1097802
 8 QUILTER CRESCENT
 TOLGA INDUSTRIAL ESTATE, QLD, 4882

PO BOX 876
 ATHERTON QLD 4883

PH: 07 4095 4008
 FAX: 07 4095 4417
 EMAIL: admin@superiorsteelsystems.com.au
 WEB: www.superiorsteelsystems.com.au

THIS DRAWING IS COPYRIGHT ©

NOTE: (1). VERIFY ALL DIMENSIONS AND LEVELS BEFORE COMMENCING ANY WORK. (2). VERIFY ALL ON SITE DIMENSIONS BEFORE COMMENCING ANY FABRICATION. (3). FIGURED DIMENSIONS TO TAKE PRECEDENCE OVER SCALED MEASUREMENTS. (4). ALL WORK TO COMPLY WITH LOCAL AUTHORITY REQUIREMENTS, THE STANDARD BUILDING BY-LAWS, THE BUILDING CODE OF AUSTRALIA AND RELEVANT AUSTRALIAN STANDARDS.

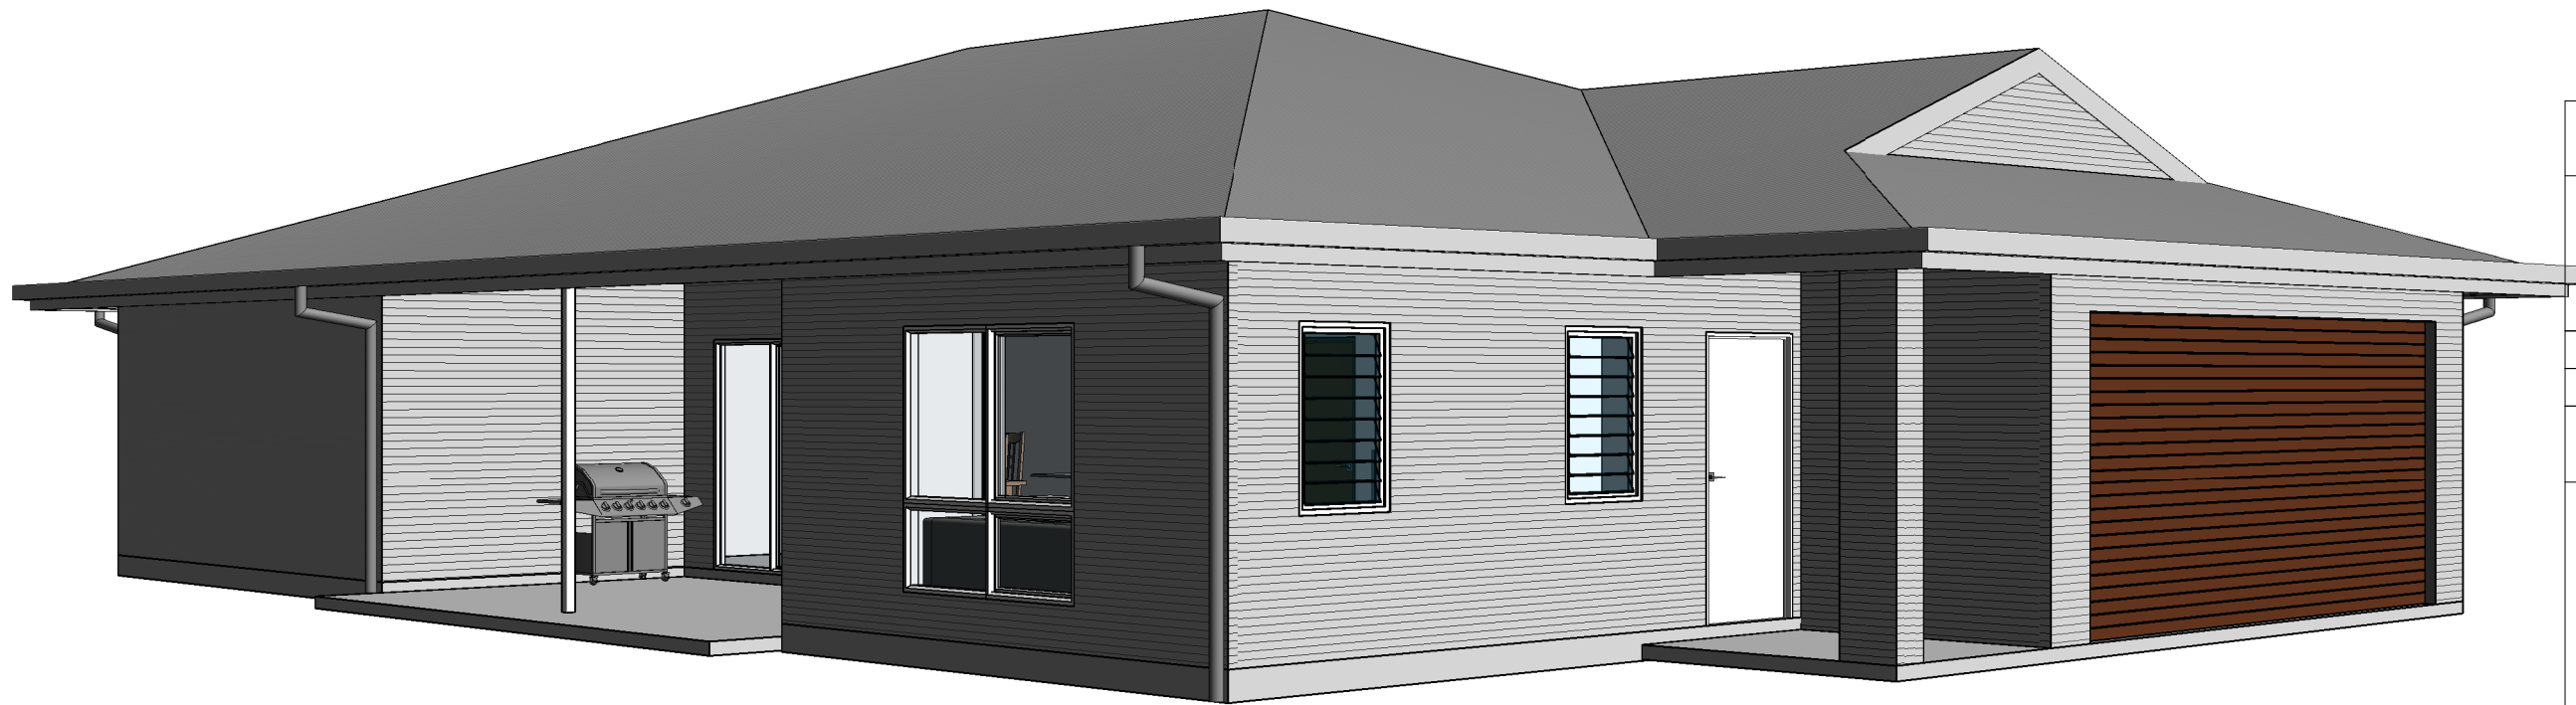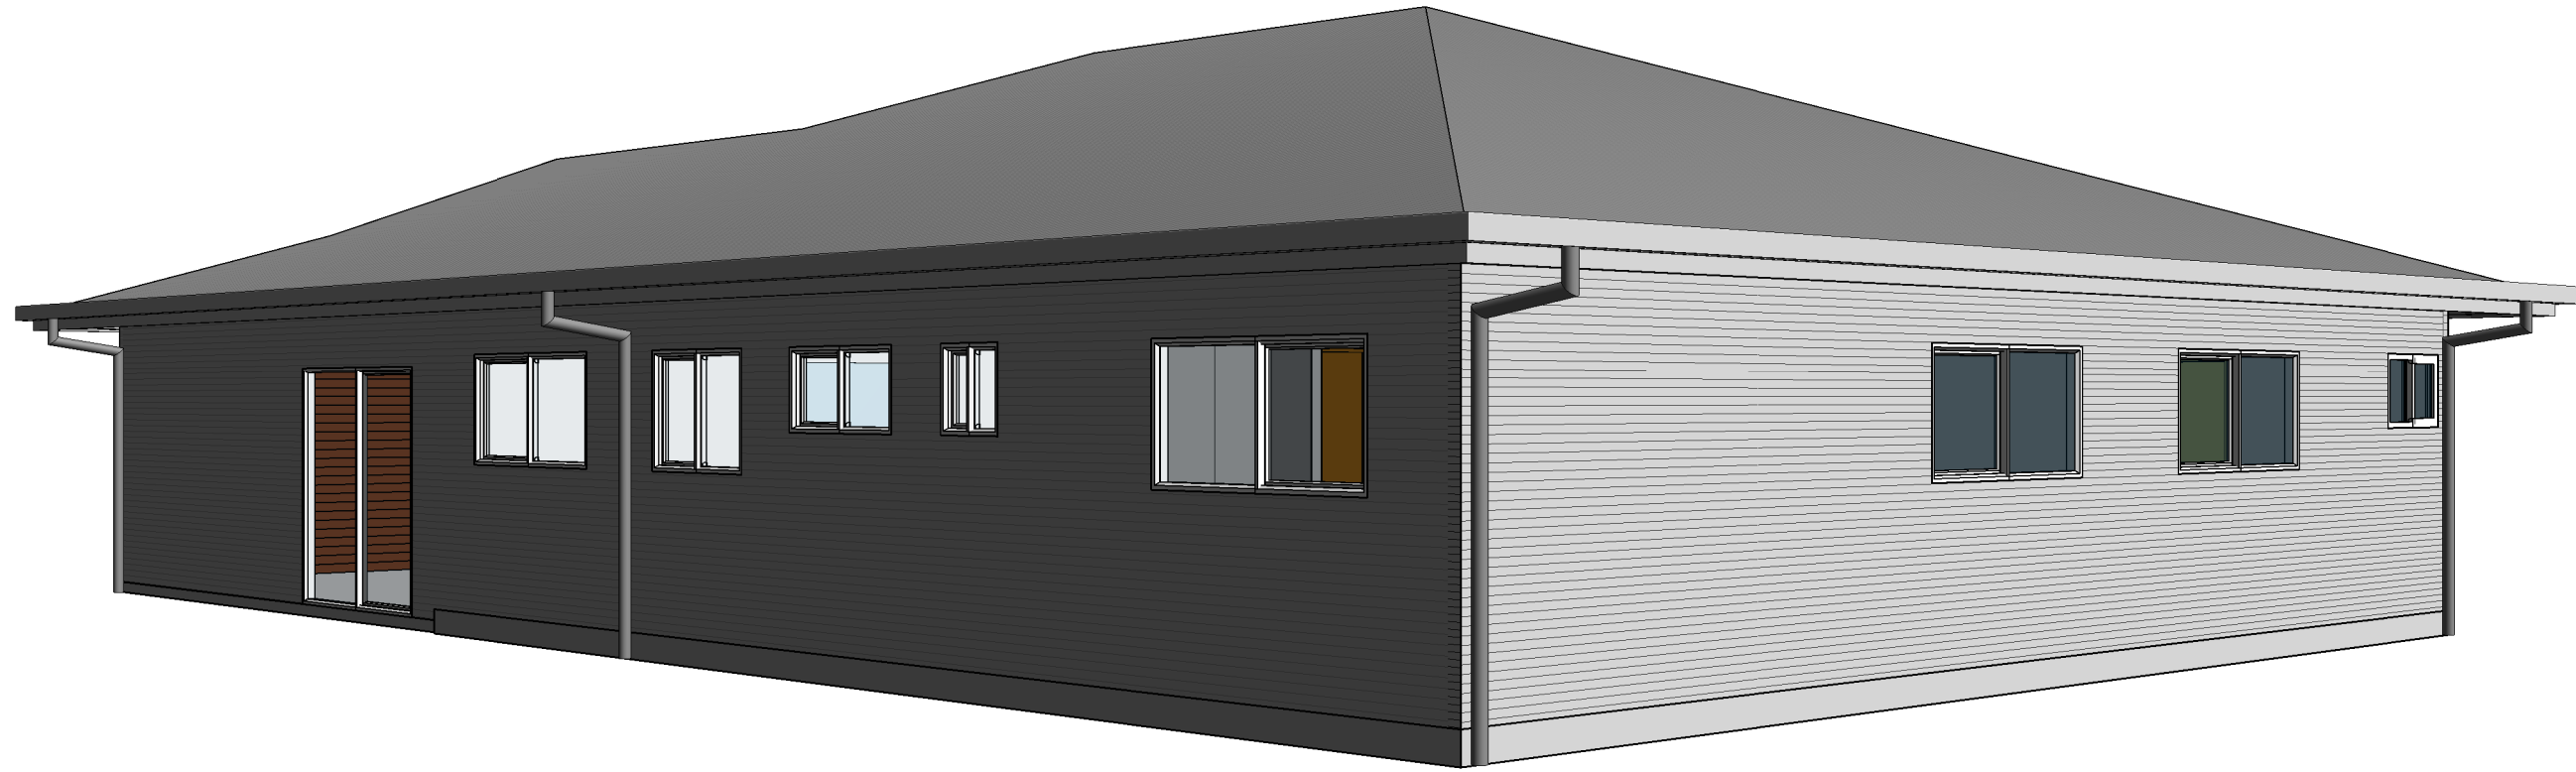

THE SHANNON

DRAWING TITLE:

3D VIEWS

DRAWING NO. **05** SCALE: **NTS** AT **A3**
 DRAWN BY: **WE** PRINT DATE: **29/06/2020 9:35:42 AM**

SUPERIOR STEEL HOMES NQ
STANDARD MODEL



QBSA. 1097802

8 QUILTER CRESCENT
 TOLGA INDUSTRIAL ESTATE, QLD, 4882

PO BOX 876
 ATHERTON QLD 4883

PH: 07 4095 4008

FAX: 07 4095 4417

EMAIL: admin@superiorsteelsystems.com.au

WEB: www.superiorsteelsystems.com.au

THIS DRAWING IS COPYRIGHT ©

NOTE: (1). VERIFY ALL DIMENSIONS AND LEVELS BEFORE COMMENCING ANY WORK. (2). VERIFY ALL ON SITE DIMENSIONS BEFORE COMMENCING ANY FABRICATION. (3). FIGURED DIMENSIONS TO TAKE PRECEDENCE OVER SCALED MEASUREMENTS. (4). ALL WORK TO COMPLY WITH LOCAL AUTHORITY REQUIREMENTS, THE STANDARD BUILDING BY-LAWS, THE BUILDING CODE OF AUSTRALIA AND RELEVANT AUSTRALIAN STANDARDS.