


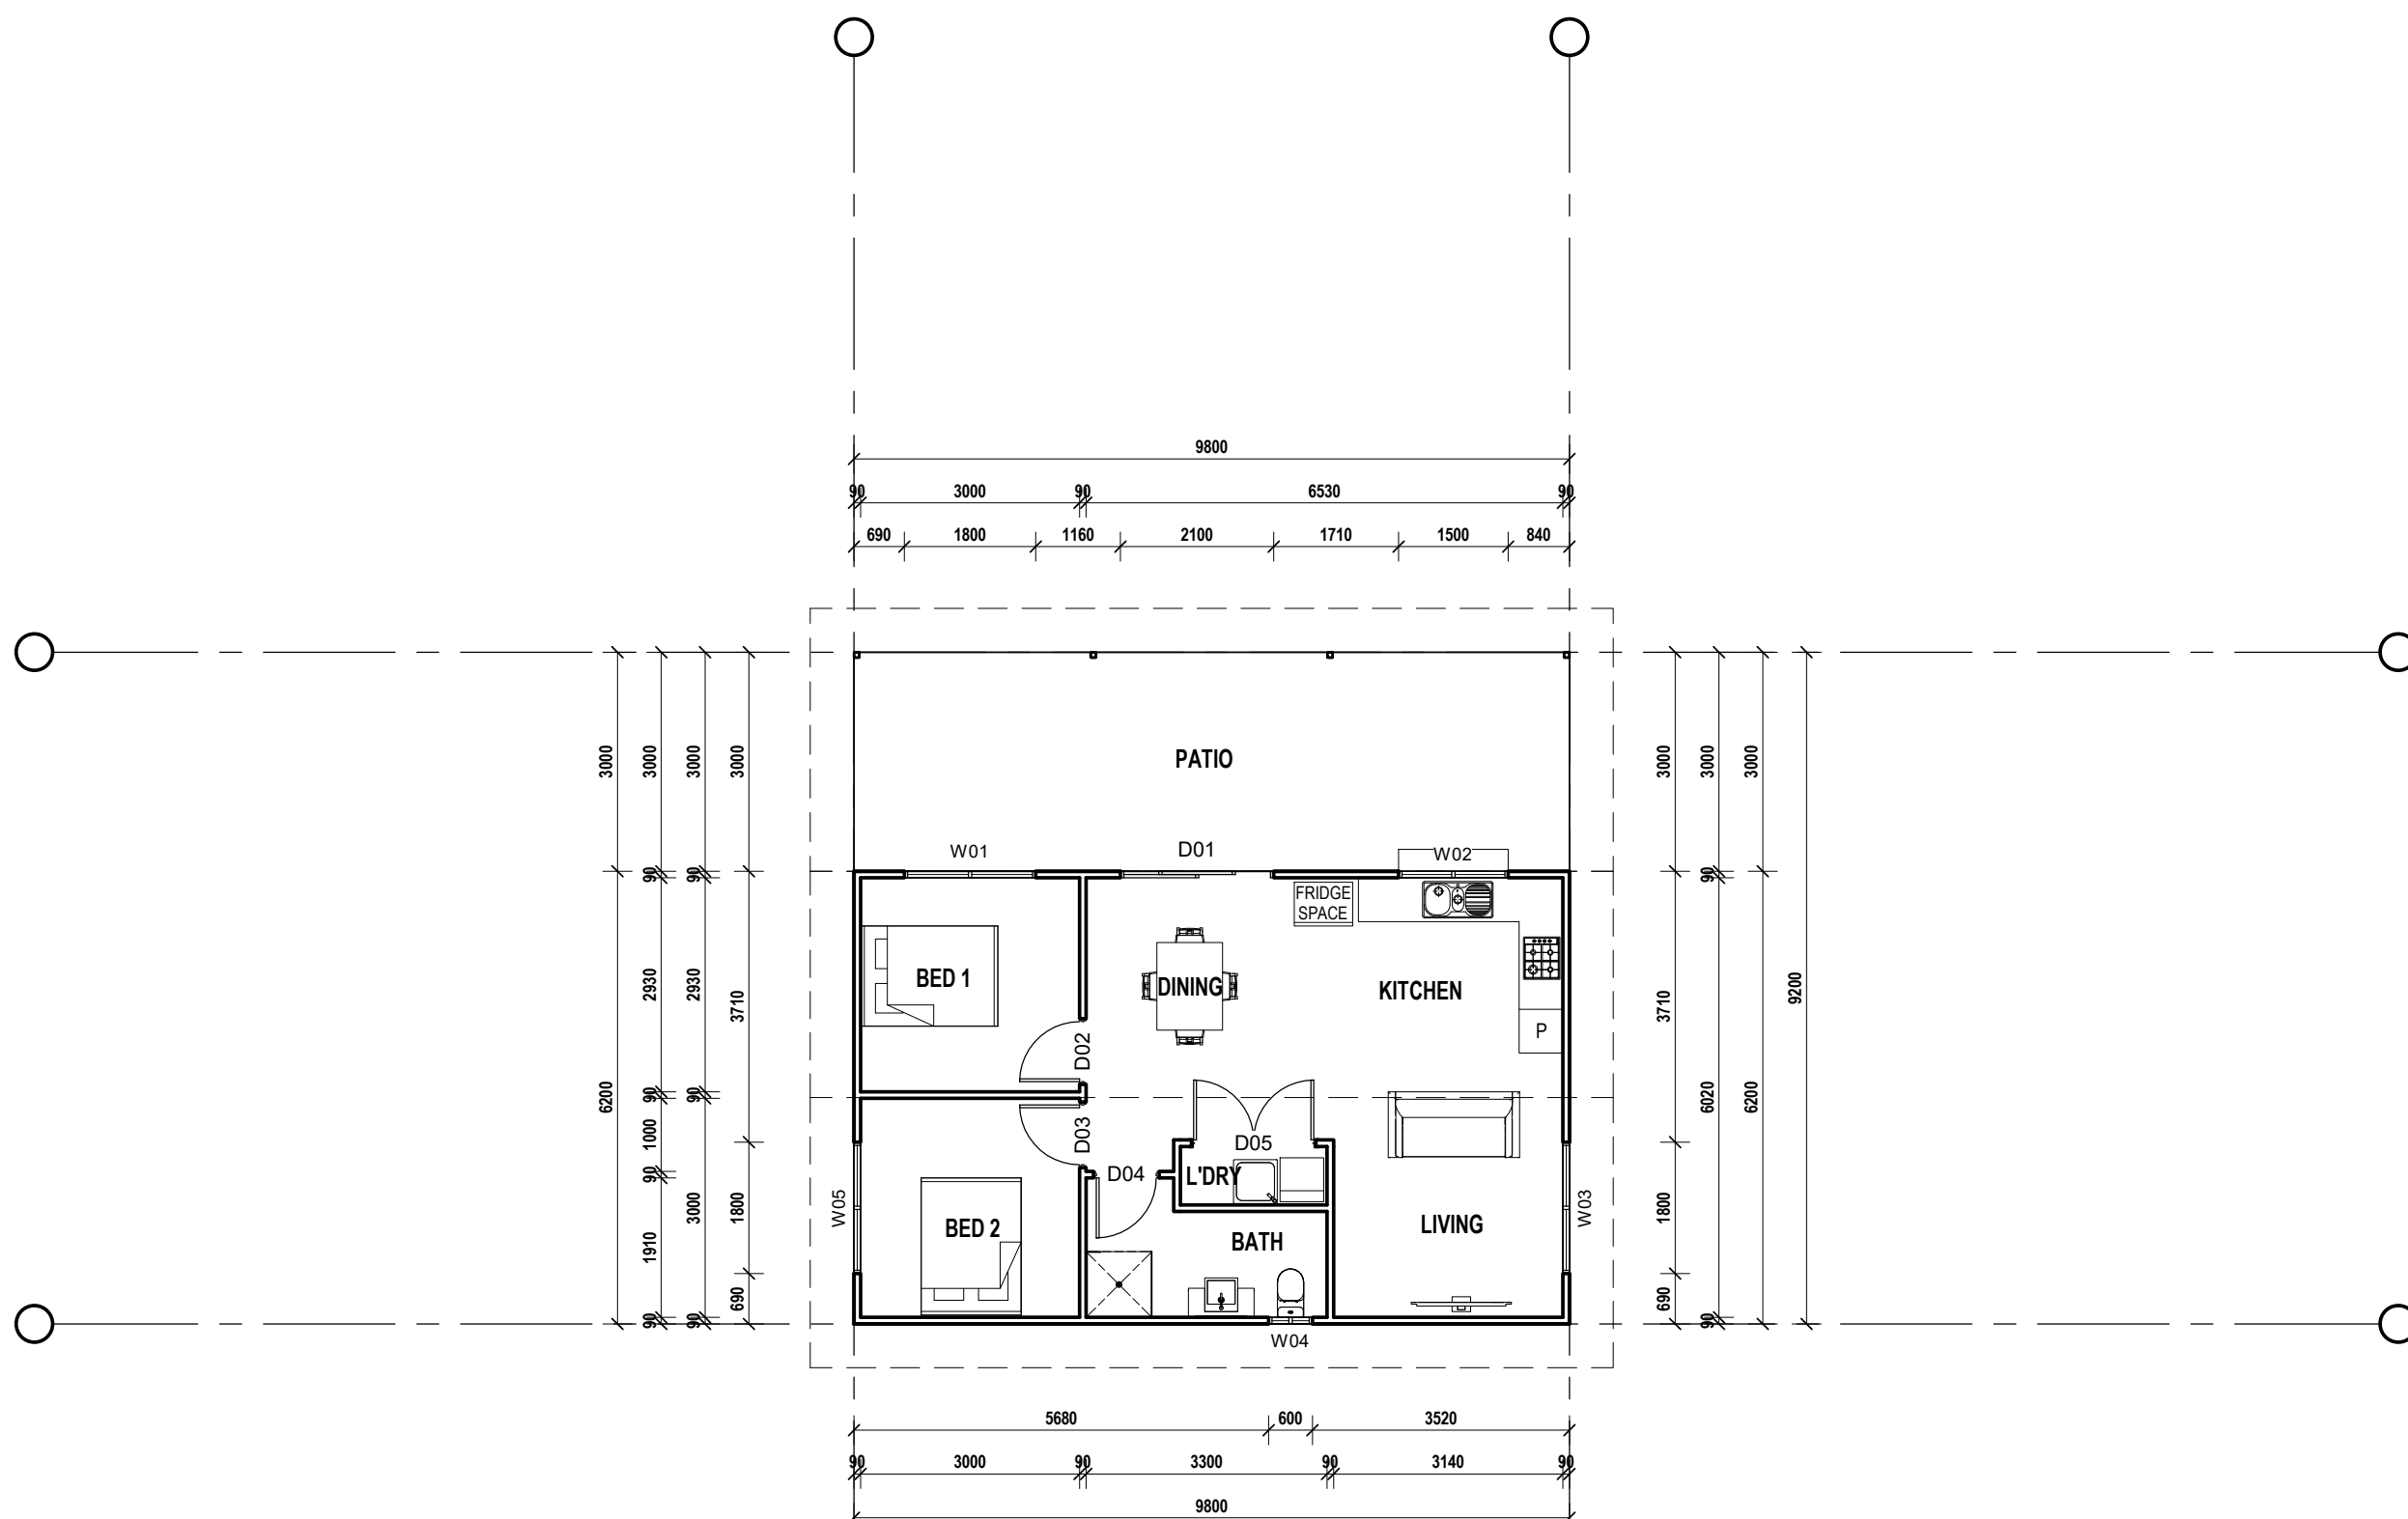

ELEVATION KEY

FLOOR AREAS LEGEND	
LIVING	60.76 m ²
PATIO	29.40 m ²
	90.16 m ²



THE AIRLIE

DRAWING TITLE:
FLOOR PLAN

DRAWING NO. **03** SCALE: **1:100** AT **A3**
 DRAWN BY: **WE** PRINTED: **25/06/2020 8:52:42 AM**

SUPERIOR STEEL HOMES NQ
STANDARD MODEL



QBSA. 1097802
 8 QUILTER CRESCENT
 TOLGA INDUSTRIAL ESTATE, QLD, 4882

PO BOX 876
 ATHERTON QLD 4883

PH: 07 4095 4008
 FAX: 07 4095 4417
 EMAIL: admin@superiorsteelsystems.com.au
 WEB: www.superiorsteelsystems.com.au

Door Schedule




Mark	Room	Height	Width	Comments	Description
D01	DINING	2100 mm	2100 mm	OPENING SIZE	OX SLIDING GLASS DOOR
D02	BED 1	2040 mm	820 mm	DOOR LEAF SIZE	820 SINGLE SWING DOOR
D03	BED 2	2040 mm	820 mm	DOOR LEAF SIZE	820 SINGLE SWING DOOR
D04	BATH	2040 mm	820 mm	DOOR LEAF SIZE	820 SINGLE SWING DOOR
D05	L'DRY	2040 mm	820 mm	DOOR LEAF SIZE	820 DOUBLE SWING DOOR

Window Schedule

Mark	Room	Height	Width	Head Height	Description
W01	BED 1	1200 mm	1800 mm	2100 mm	XO SLIDING GLASS WINDOW
W02	KITCHEN	1200 mm	1500 mm	2100 mm	XO SLIDING GLASS WINDOW
W03	LIVING	1200 mm	1800 mm	2100 mm	XO SLIDING GLASS WINDOW
W04	BATH	600 mm	600 mm	2100 mm	XO SLIDING GLASS WINDOW
W05	BED 2	1200 mm	1800 mm	2100 mm	XO SLIDING GLASS WINDOW



NOTE: (1). VERIFY ALL DIMENSIONS AND LEVELS BEFORE COMMENCING ANY WORK. (2). VERIFY ALL ON SITE DIMENSIONS BEFORE COMMENCING ANY FABRICATION. (3). FIGURED DIMENSIONS TO TAKE PRECEDENCE OVER SCALED MEASUREMENTS. (4). ALL WORK TO COMPLY WITH LOCAL AUTHORITY REQUIREMENTS, THE STANDARD BUILDING BY-LAWS, THE BUILDING CODE OF AUSTRALIA AND RELEVANT AUSTRALIAN STANDARDS.

THIS DRAWING IS COPYRIGHT ©

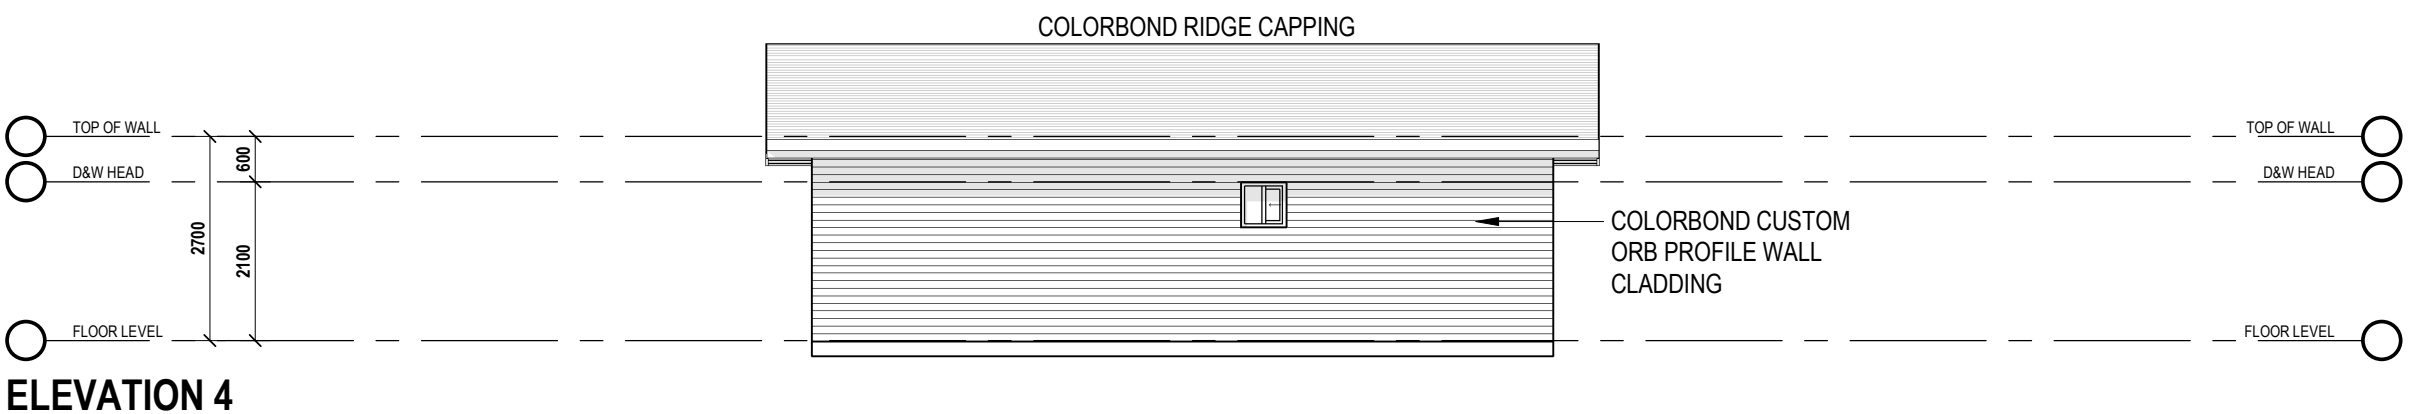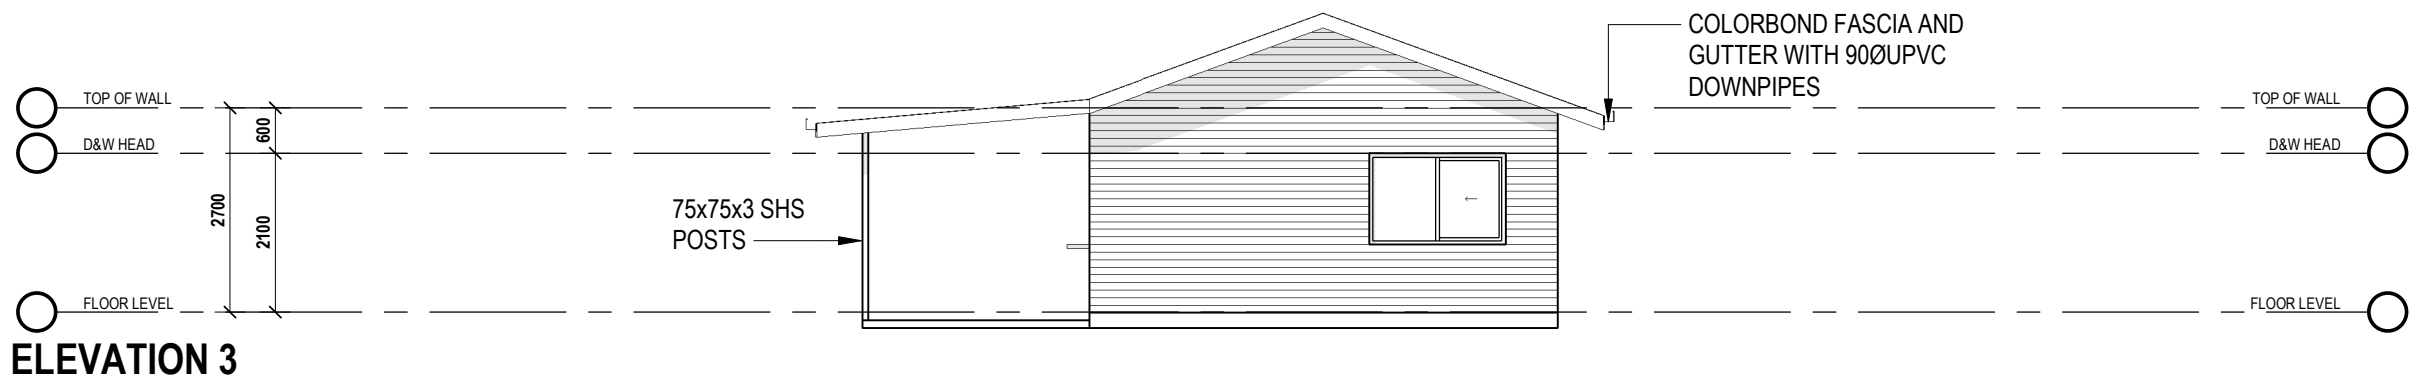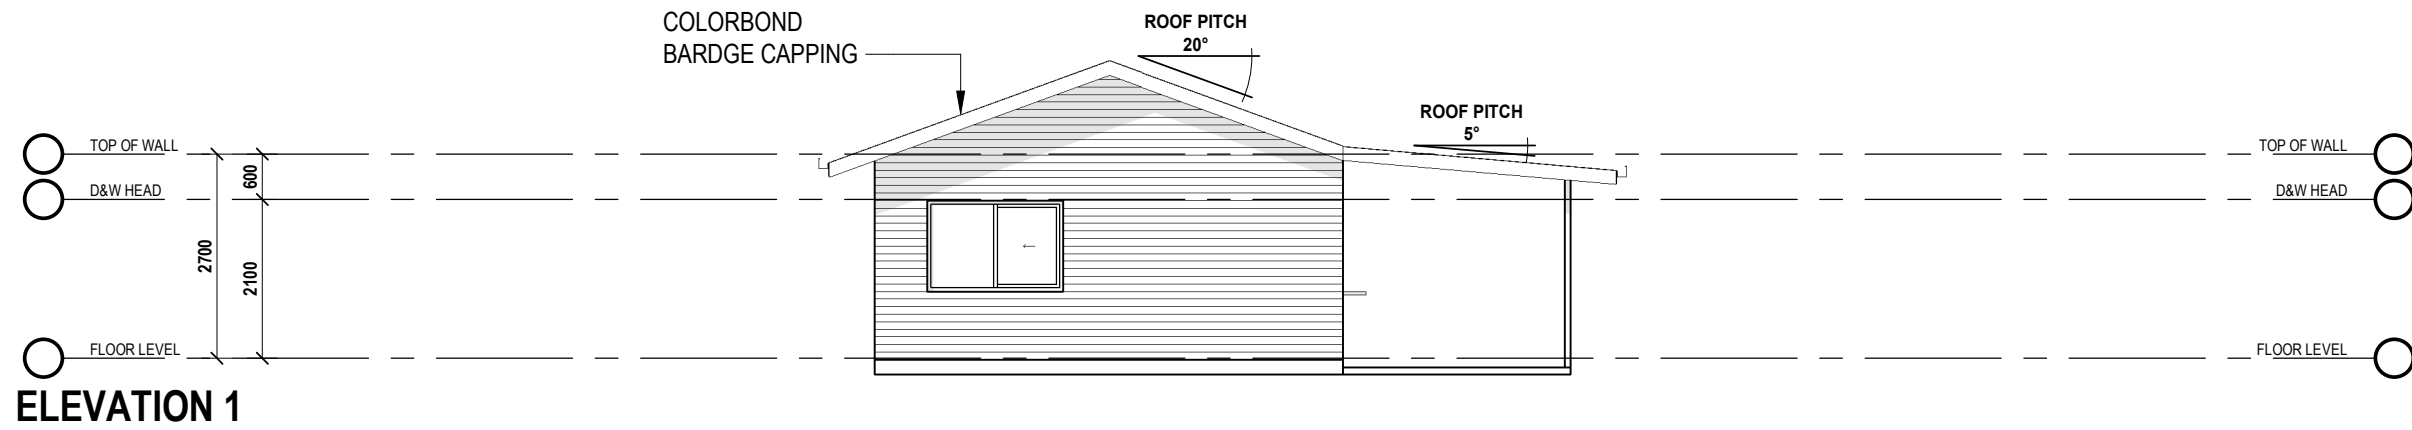


THE AIRLIE	
DRAWING TITLE: ELEVATIONS	
DRAWING NO. 04	SCALE: 1:100 AT A3
DRAWN BY: WE	PRINT TIME: 29/06/2020 8:52:43 AM
SUPERIOR STEEL HOMES NQ STANDARD MODEL	
	
QBSA. 1097802	
8 QUILTER CRESCENT TOLGA INDUSTRIAL ESTATE, QLD, 4882	
PO BOX 876 ATHERTON QLD 4883	
PH: 07 4095 4008 FAX: 07 4095 4417 EMAIL: admin@superiorsteelsystems.com.au WEB: www.superiorsteelsystems.com.au	
THIS DRAWING IS COPYRIGHT ©	

NOTE: (1). VERIFY ALL DIMENSIONS AND LEVELS BEFORE COMMENCING ANY WORK. (2). VERIFY ALL ON SITE DIMENSIONS BEFORE COMMENCING ANY FABRICATION. (3). FIGURED DIMENSIONS TO TAKE PRECEDENCE OVER SCALED MEASUREMENTS. (4). ALL WORK TO COMPLY WITH LOCAL AUTHORITY REQUIREMENTS, THE STANDARD BUILDING BY-LAWS, THE BUILDING CODE OF AUSTRALIA AND RELEVANT AUSTRALIAN STANDARDS.

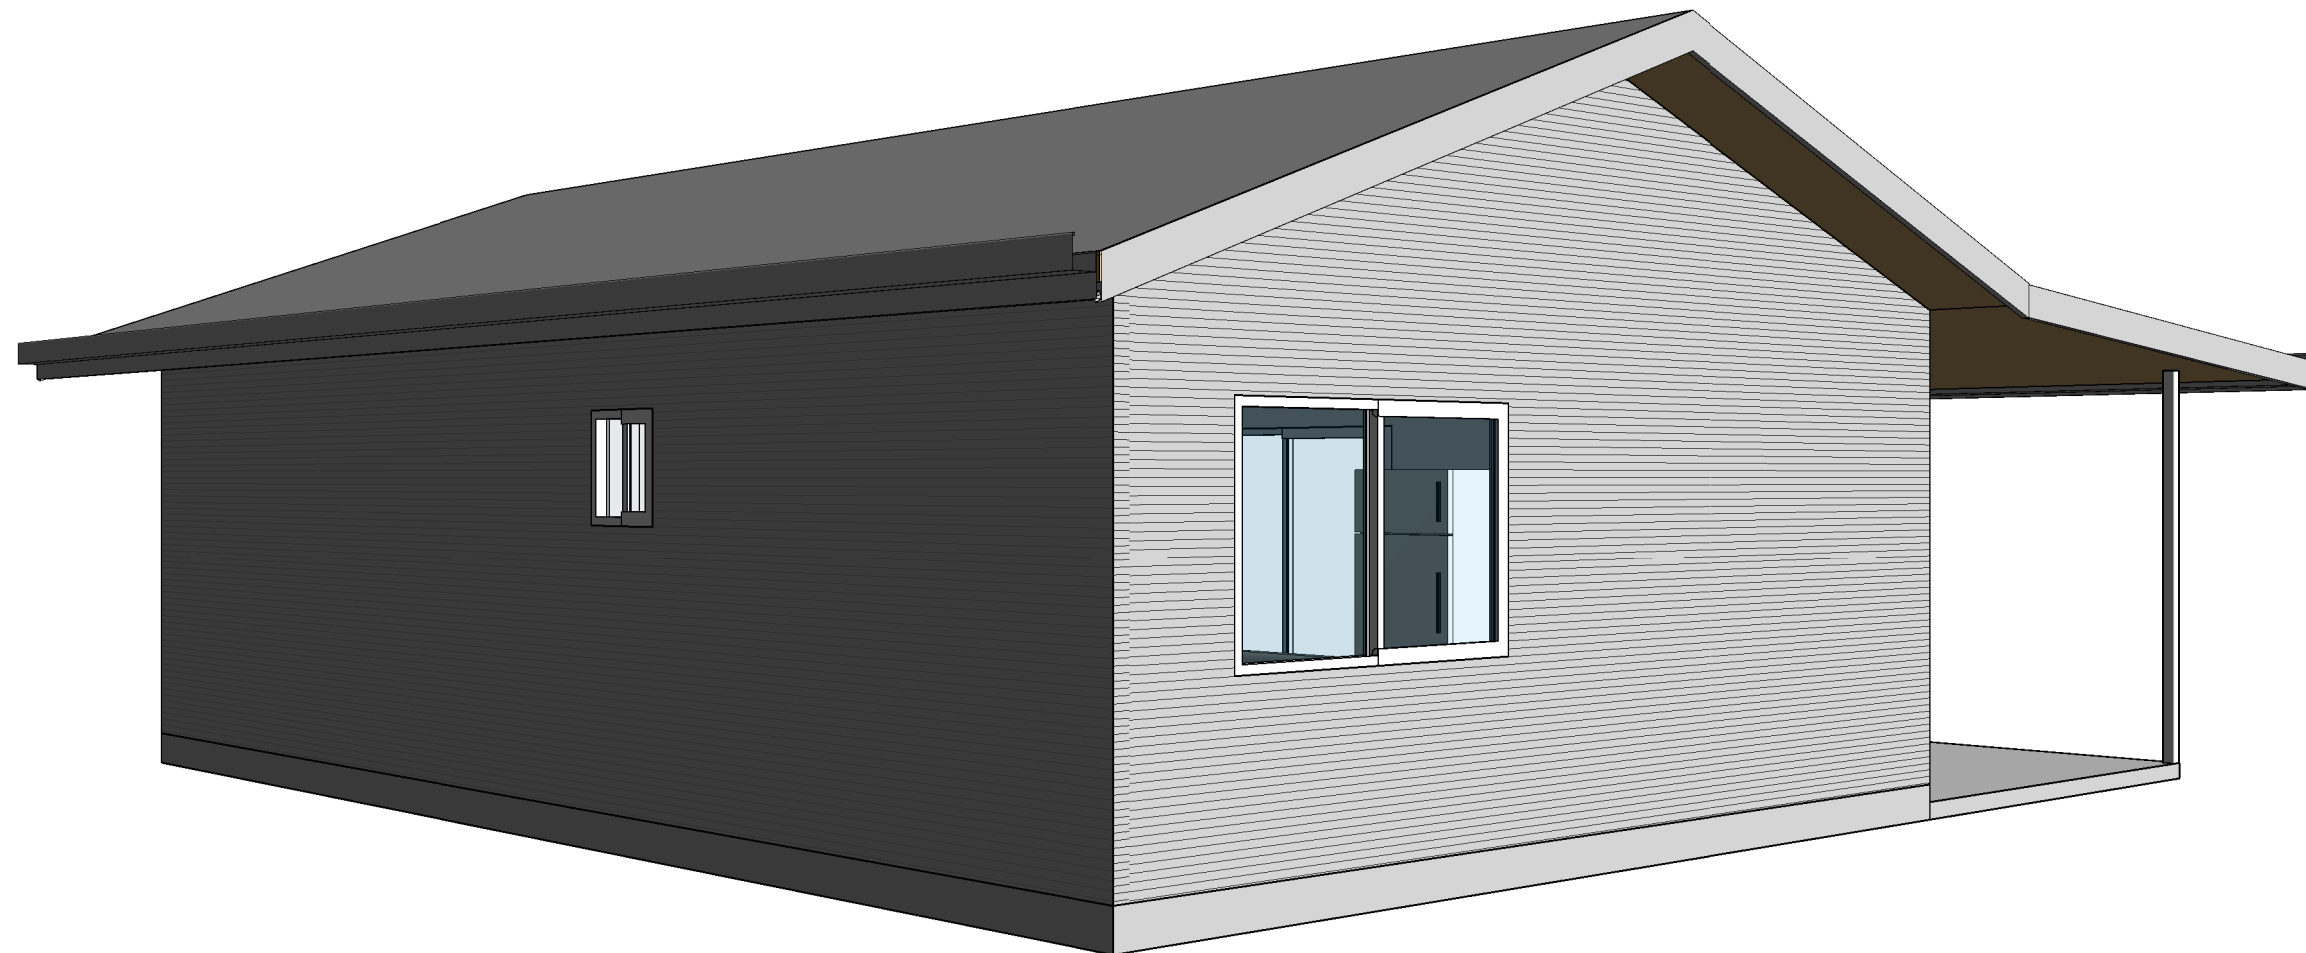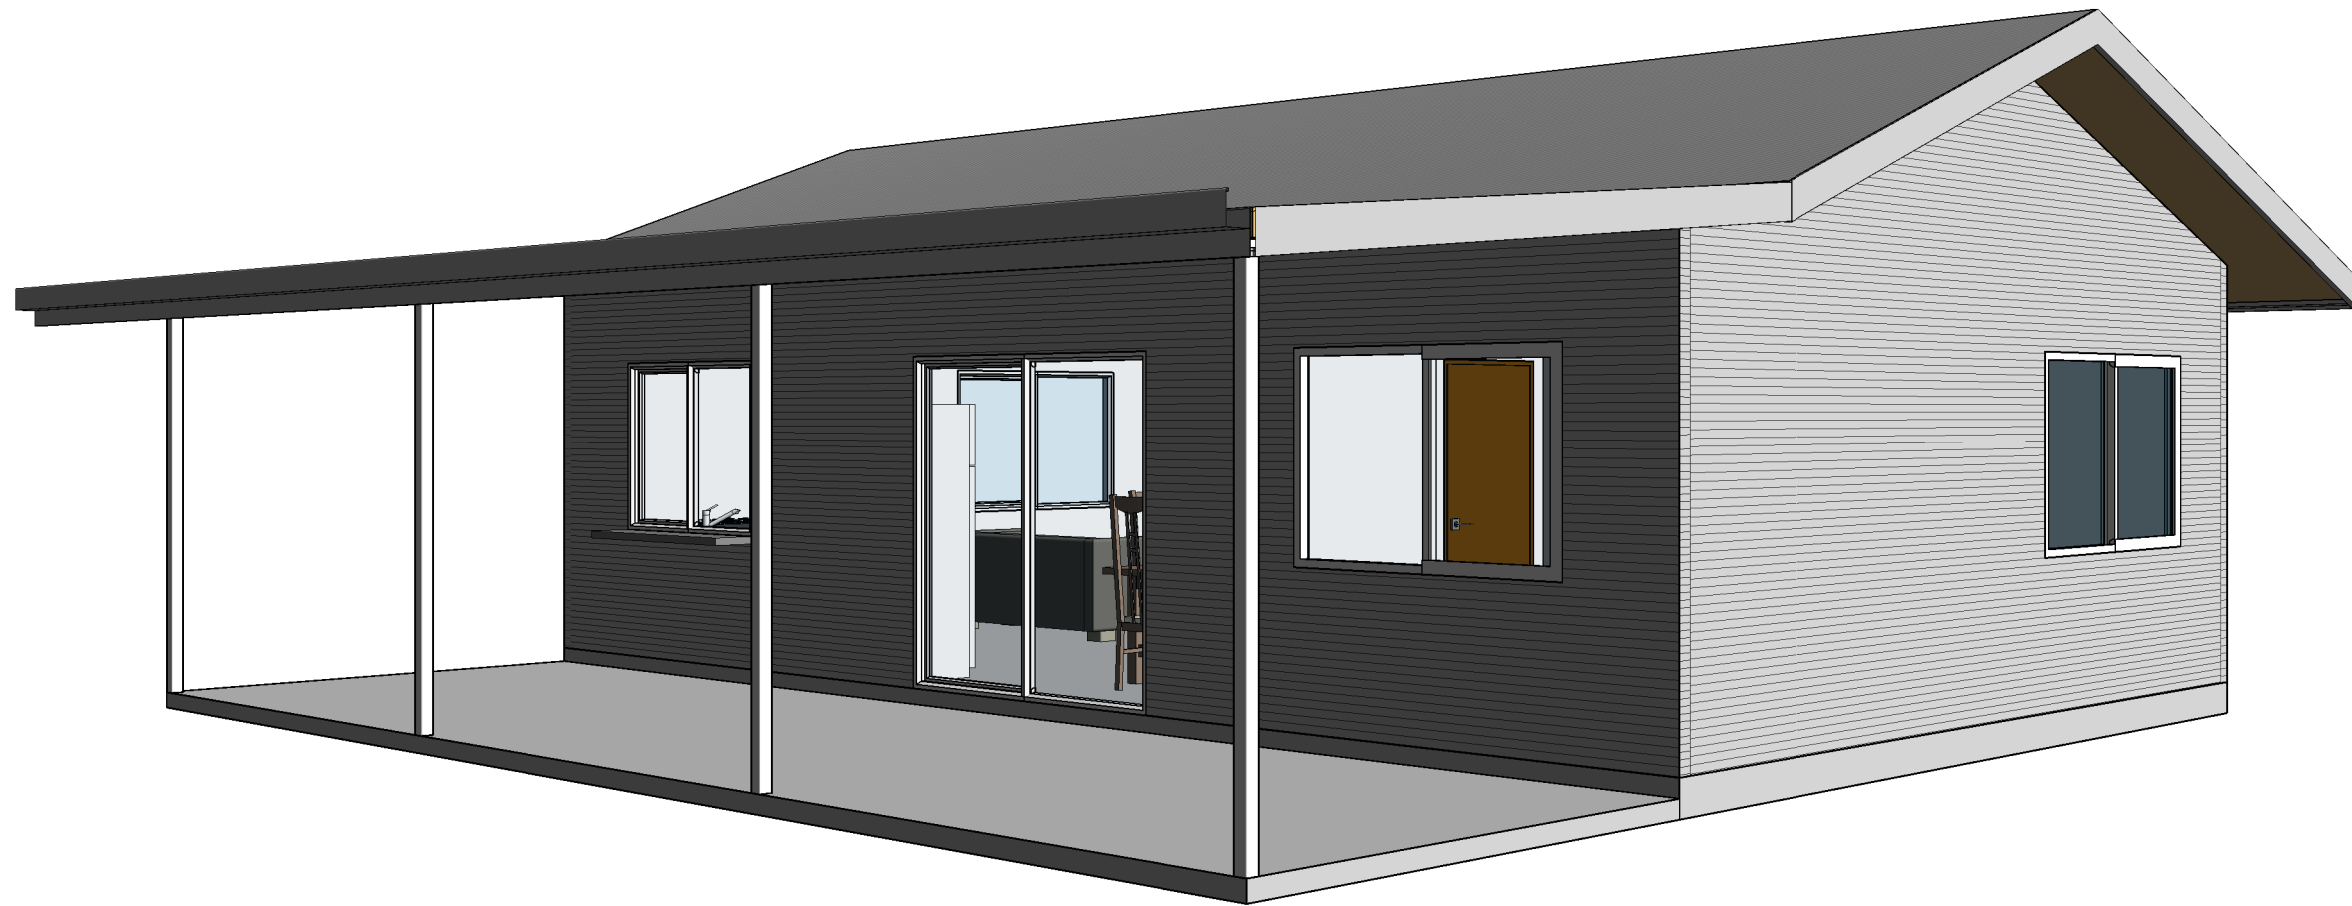

NOTE: (1). VERIFY ALL DIMENSIONS AND LEVELS BEFORE COMMENCING ANY WORK. (2). VERIFY ALL ON SITE DIMENSIONS BEFORE COMMENCING ANY FABRICATION. (3). FIGURED DIMENSIONS TO TAKE PRECEDENCE OVER SCALED MEASUREMENTS. (4). ALL WORK TO COMPLY WITH LOCAL AUTHORITY REQUIREMENTS, THE STANDARD BUILDING BY-LAWS, THE BUILDING CODE OF AUSTRALIA AND RELEVANT AUSTRALIAN STANDARDS.

THE AIRLIE	
DRAWING TITLE: 3D VIEWS	
DRAWING NO. 05	SCALE: NTS AT A3
DRAWN BY: WE	PRINT TIME: 29/06/2020 8:52:44 AM
SUPERIOR STEEL HOMES NQ STANDARD MODEL	
	
QBSA. 1097802	
8 QUILTER CRESCENT TOLGA INDUSTRIAL ESTATE, QLD, 4882	
PO BOX 876 ATHERTON QLD 4883	
PH: 07 4095 4008 FAX: 07 4095 4417 EMAIL: admin@superiorsteelsystems.com.au WEB: www.superiorsteelsystems.com.au	
THIS DRAWING IS COPYRIGHT ©	