


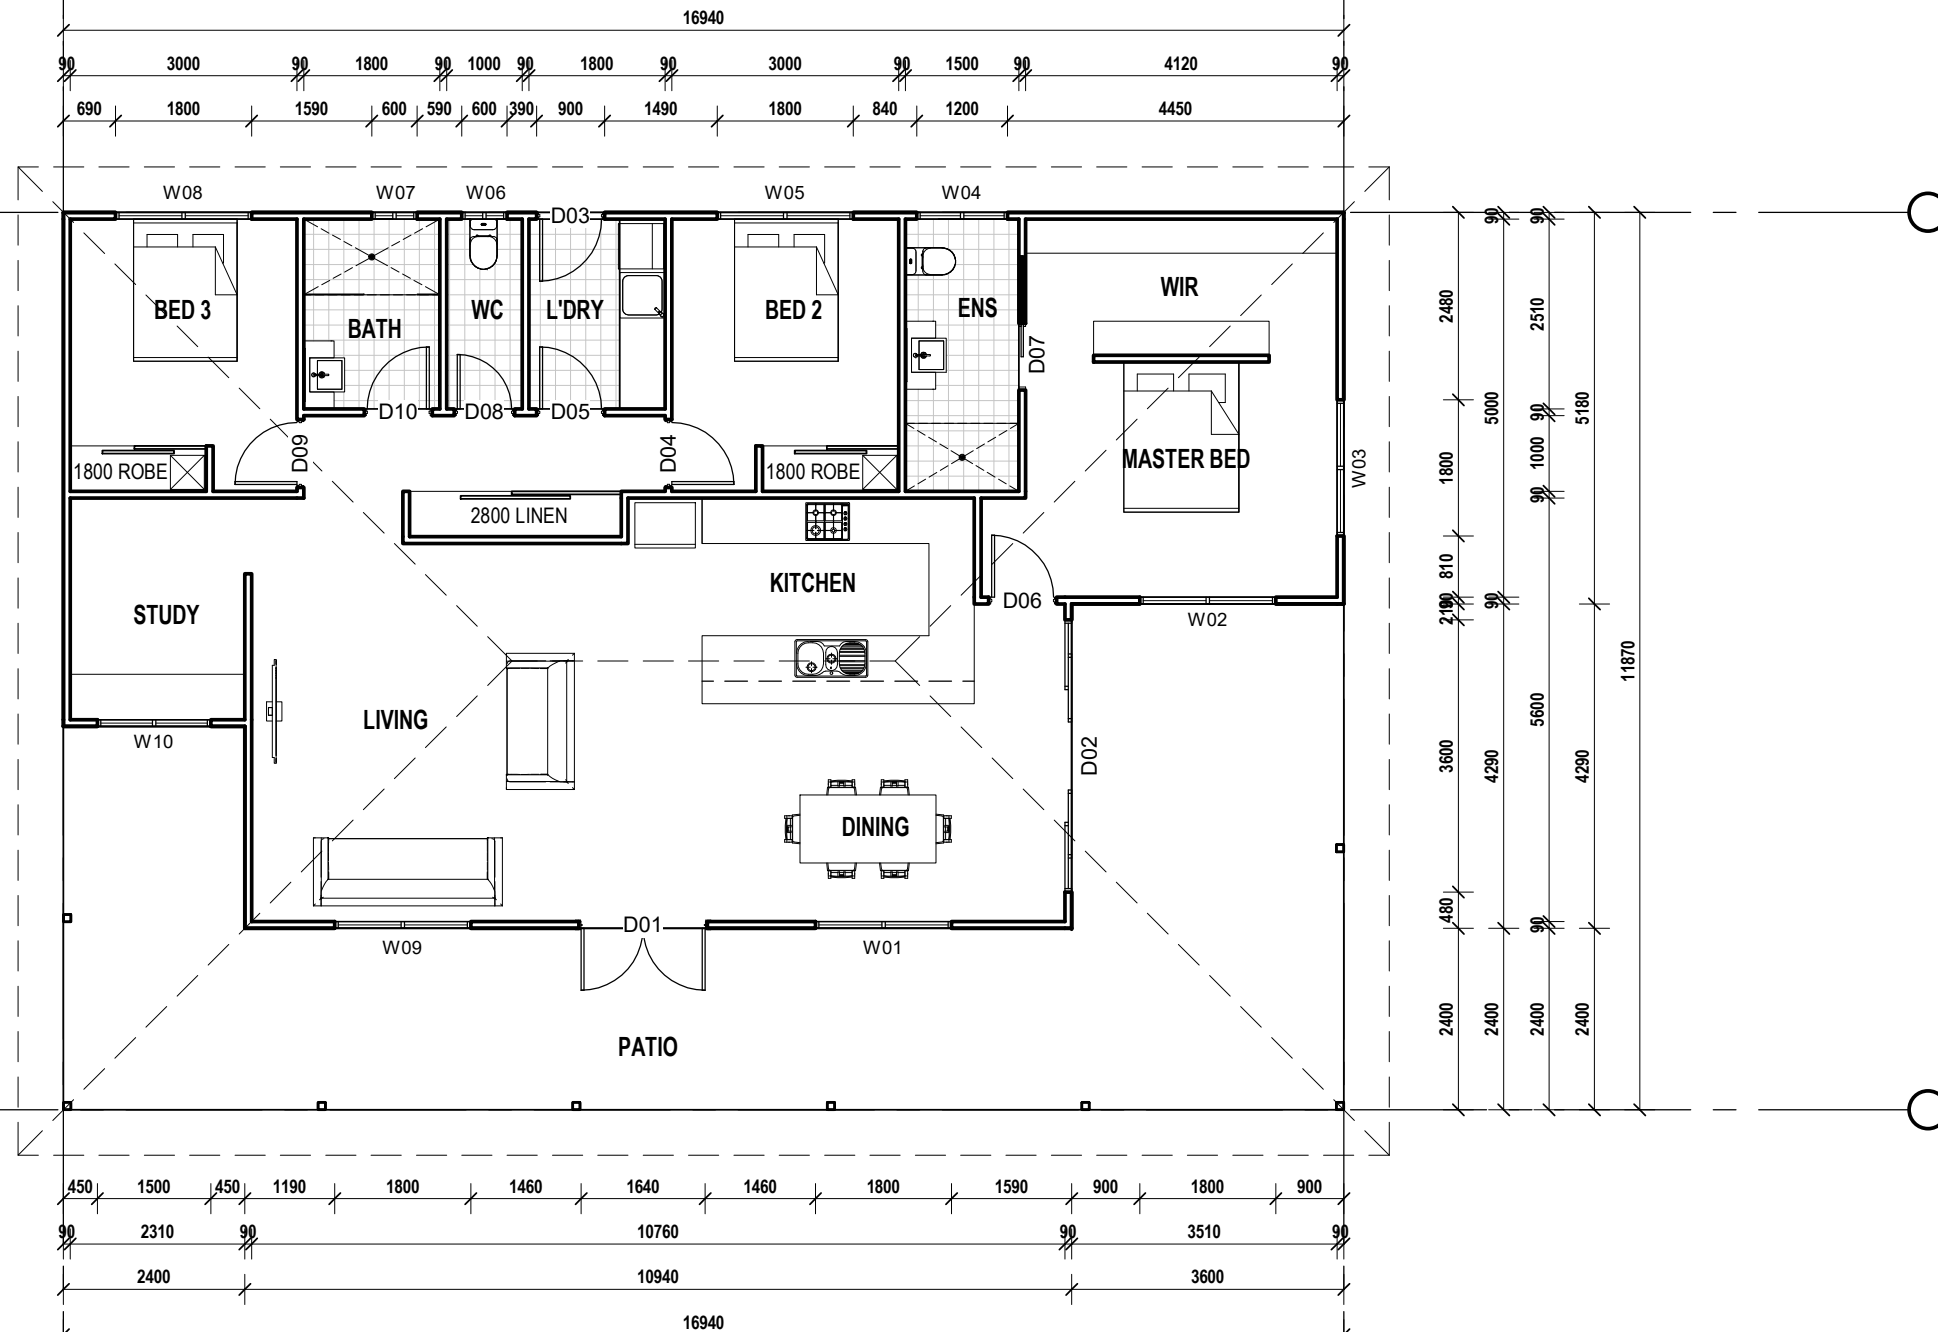

ELEVATION KEY

FLOOR AREAS LEGEND	
LIVING	138.57 m ²
PATIO	62.51 m ²
	201.08 m ²

Door Schedule						Door Schedule					
Mark	Room	Height	Width	Comments	Description	Mark	Room	Height	Width	Comments	Description
D01	DINING	2040 mm	819 mm	DOOR LEAF SIZE	820 DOUBLE SWING TIMBER FRAME DOOR	D08	STUDY	2040 mm	720 mm	DOOR LEAF SIZE	720 SINGLE SWING TIMBER FRAME DOOR
D02	DINING	2100 mm	3600 mm	OPENING SIZE	OXXO SLIDING GLASS DOOR	D09	STUDY	2040 mm	820 mm	DOOR LEAF SIZE	820 SINGLE SWING TIMBER FRAME DOOR
D03	L'DRY	2040 mm	820 mm	DOOR LEAF SIZE	820 SINGLE SWING TIMBER FRAME DOOR	D10	STUDY	2040 mm	820 mm	DOOR LEAF SIZE	820 SINGLE SWING TIMBER FRAME DOOR
D04	STUDY	2040 mm	820 mm	DOOR LEAF SIZE	820 SINGLE SWING TIMBER FRAME DOOR						
D05	STUDY	2040 mm	820 mm	DOOR LEAF SIZE	820 SINGLE SWING TIMBER FRAME DOOR						
D06	KITCHEN	2040 mm	820 mm	DOOR LEAF SIZE	820 SINGLE SWING TIMBER FRAME DOOR						
D07	WIR	2040 mm	1760 mm	OPENING SIZE	820 CAVITY SLIDER						



Window Schedule						Window Schedule					
Mark	Room	Height	Width	Head Height	Description	Mark	Room	Height	Width	Head Height	Description
W01	DINING	1200 mm	1800 mm	2100 mm	XO SLIDING GLASS WINDOW	W07	BATH	600 mm	600 mm	2100 mm	XO SLIDING GLASS WINDOW
W02	MASTER BED	1200 mm	1800 mm	2100 mm	XO SLIDING GLASS WINDOW	W08	BED 3	1500 mm	1800 mm	2100 mm	XO SLIDING GLASS WINDOW
W03	MASTER BED	1200 mm	1800 mm	2100 mm	XO SLIDING GLASS WINDOW	W09	STUDY	1200 mm	1800 mm	2100 mm	XO SLIDING GLASS WINDOW
W04	ENS	600 mm	1200 mm	2100 mm	XO SLIDING GLASS WINDOW	W10	STUDY	900 mm	1500 mm	2100 mm	XO SLIDING GLASS WINDOW
W05	BED 2	1500 mm	1800 mm	2100 mm	XO SLIDING GLASS WINDOW						
W06	WC	600 mm	600 mm	2100 mm	XO SLIDING GLASS WINDOW						

NOTE: (1). VERIFY ALL DIMENSIONS AND LEVELS BEFORE COMMENCING ANY WORK. (2). VERIFY ALL ON SITE DIMENSIONS BEFORE COMMENCING ANY FABRICATION. (3). FIGURED DIMENSIONS TO TAKE PRECEDENCE OVER SCALED MEASUREMENTS. (4). ALL WORK TO COMPLY WITH LOCAL AUTHORITY REQUIREMENTS, THE STANDARD BUILDING BY-LAWS, THE BUILDING CODE OF AUSTRALIA AND RELEVANT AUSTRALIAN STANDARDS.

THE WALLAMAN

DRAWING TITLE:
FLOOR PLAN

DRAWING NO. 03	SCALE: 1:100 AT A3
DRAWN BY: WE	PRINT TIME: 29/06/2020 9:12:58 AM

SUPERIOR STEEL HOMES NQ
STANDARD MODEL

QBSA. 1097802

8 QUILTER CRESCENT
TOLGA INDUSTRIAL ESTATE, QLD, 4882


PO BOX 876
ATHERTON QLD 4883

PH: 07 4095 4008
FAX: 07 4095 4417
EMAIL: admin@superiorsteelsystems.com.au
WEB: www.superiorsteelsystems.com.au


THIS DRAWING IS COPYRIGHT ©




ELEVATION 1

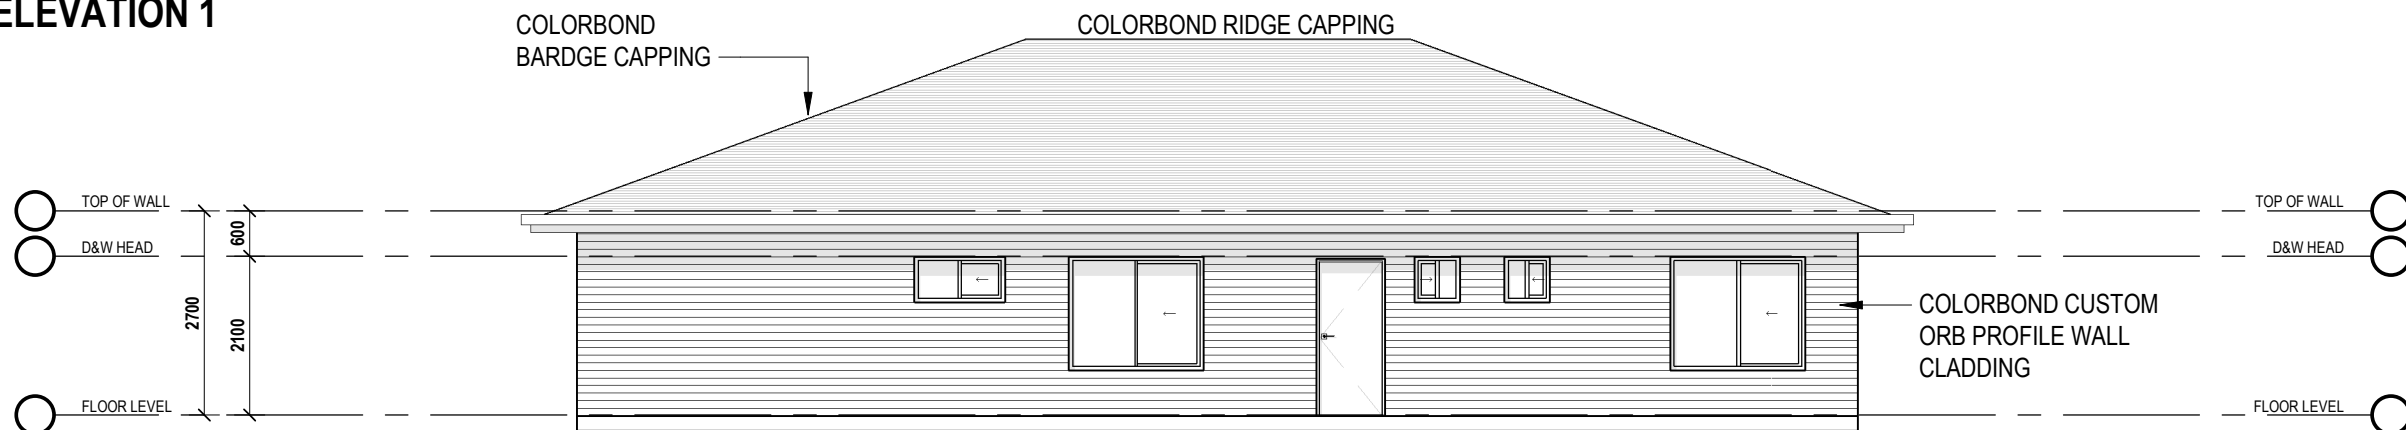


ELEVATION 2

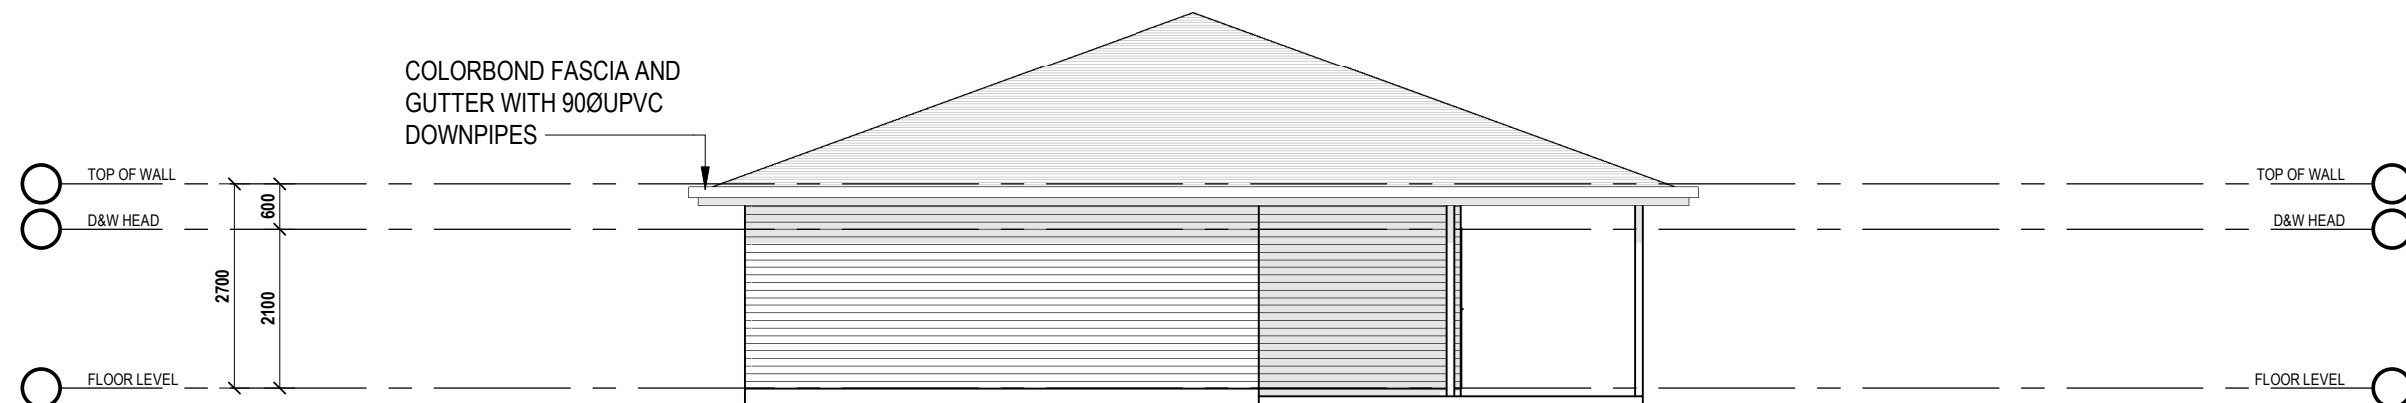



ELEVATION 3

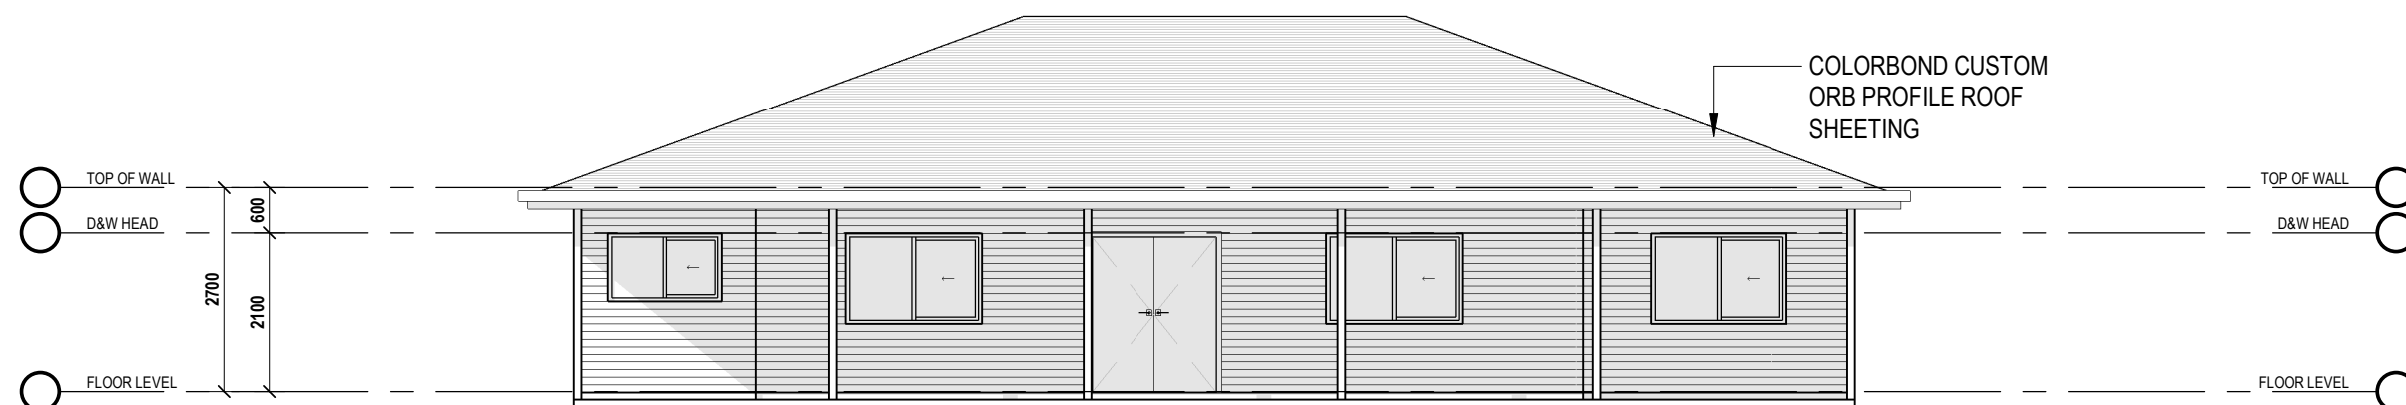

ELEVATION 4

THE WALLAMAN	
DRAWING TITLE: ELEVATIONS	
DRAWING NO. 04	SCALE: 1:100 AT A3
DRAWN BY: WE	PRINT DATE: 29/06/2020 9:13:00 AM
SUPERIOR STEEL HOMES NQ STANDARD MODEL	
	
QBSA. 1097802	
8 QUILTER CRESCENT TOLGA INDUSTRIAL ESTATE, QLD, 4882	
PO BOX 876 ATHERTON QLD 4883	
PH: 07 4095 4008 FAX: 07 4095 4417 EMAIL: admin@superiorsteelsystems.com.au WEB: www.superiorsteelsystems.com.au	
THIS DRAWING IS COPYRIGHT ©	

NOTE: (1). VERIFY ALL DIMENSIONS AND LEVELS BEFORE COMMENCING ANY WORK. (2). VERIFY ALL ON SITE DIMENSIONS BEFORE COMMENCING ANY FABRICATION. (3). FIGURED DIMENSIONS TO TAKE PRECEDENCE OVER SCALED MEASUREMENTS. (4). ALL WORK TO COMPLY WITH LOCAL AUTHORITY REQUIREMENTS, THE STANDARD BUILDING BY-LAWS, THE BUILDING CODE OF AUSTRALIA AND RELEVANT AUSTRALIAN STANDARDS.

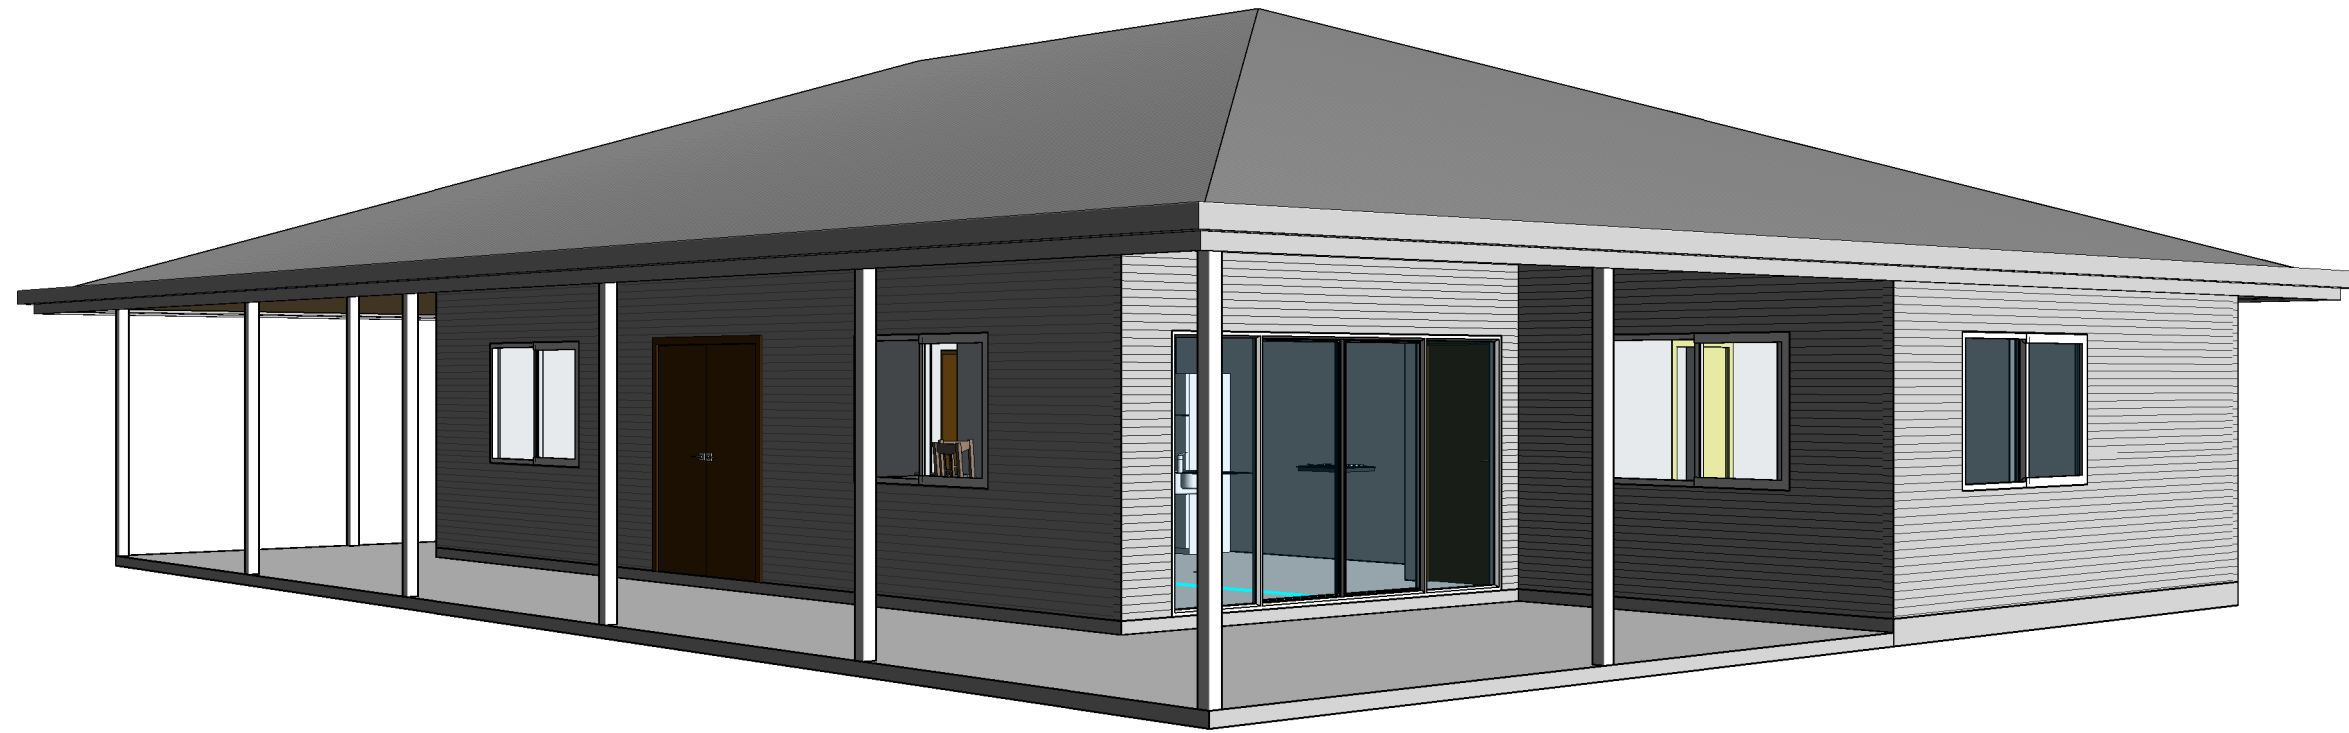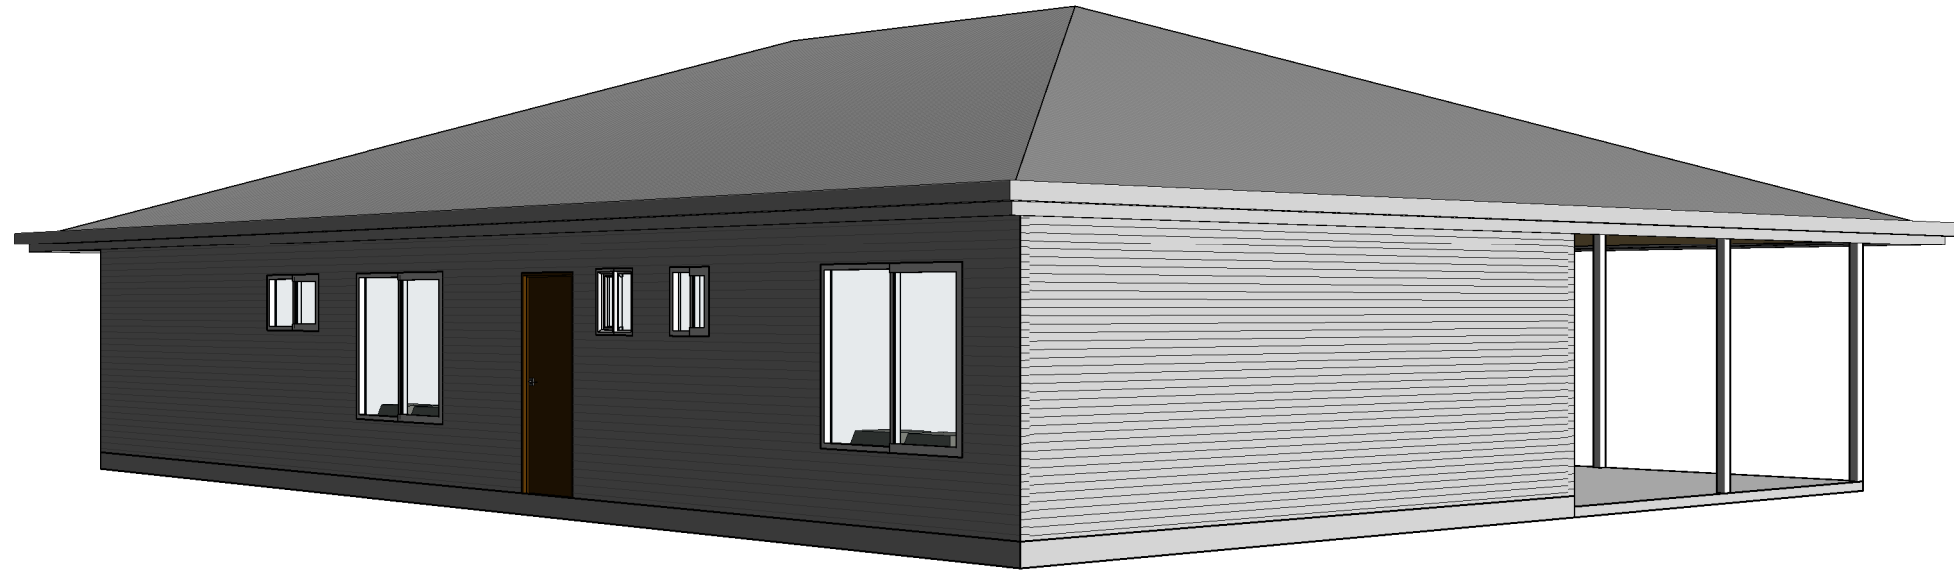

THE WALLAMAN

DRAWING TITLE:

3D VIEWS

DRAWING NO. **05** SCALE: **NTS** AT **A3**
 DRAWN BY: **WE** PRINT DATE: **29/06/2020 9:13:02 AM**

SUPERIOR STEEL HOMES NQ
STANDARD MODEL



QBSA. 1097802

8 QUILTER CRESCENT
 TOLGA INDUSTRIAL ESTATE, QLD, 4882

PO BOX 876
 ATHERTON QLD 4883

PH: 07 4095 4008

FAX: 07 4095 4417

EMAIL: admin@superiorsteelsystems.com.au

WEB: www.superiorsteelsystems.com.au

THIS DRAWING IS COPYRIGHT ©

NOTE: (1). VERIFY ALL DIMENSIONS AND LEVELS BEFORE COMMENCING ANY WORK. (2). VERIFY ALL ON SITE DIMENSIONS BEFORE COMMENCING ANY FABRICATION. (3). FIGURED DIMENSIONS TO TAKE PRECEDENCE OVER SCALED MEASUREMENTS. (4). ALL WORK TO COMPLY WITH LOCAL AUTHORITY REQUIREMENTS, THE STANDARD BUILDING BY-LAWS, THE BUILDING CODE OF AUSTRALIA AND RELEVANT AUSTRALIAN STANDARDS.