



ELEVATION 1

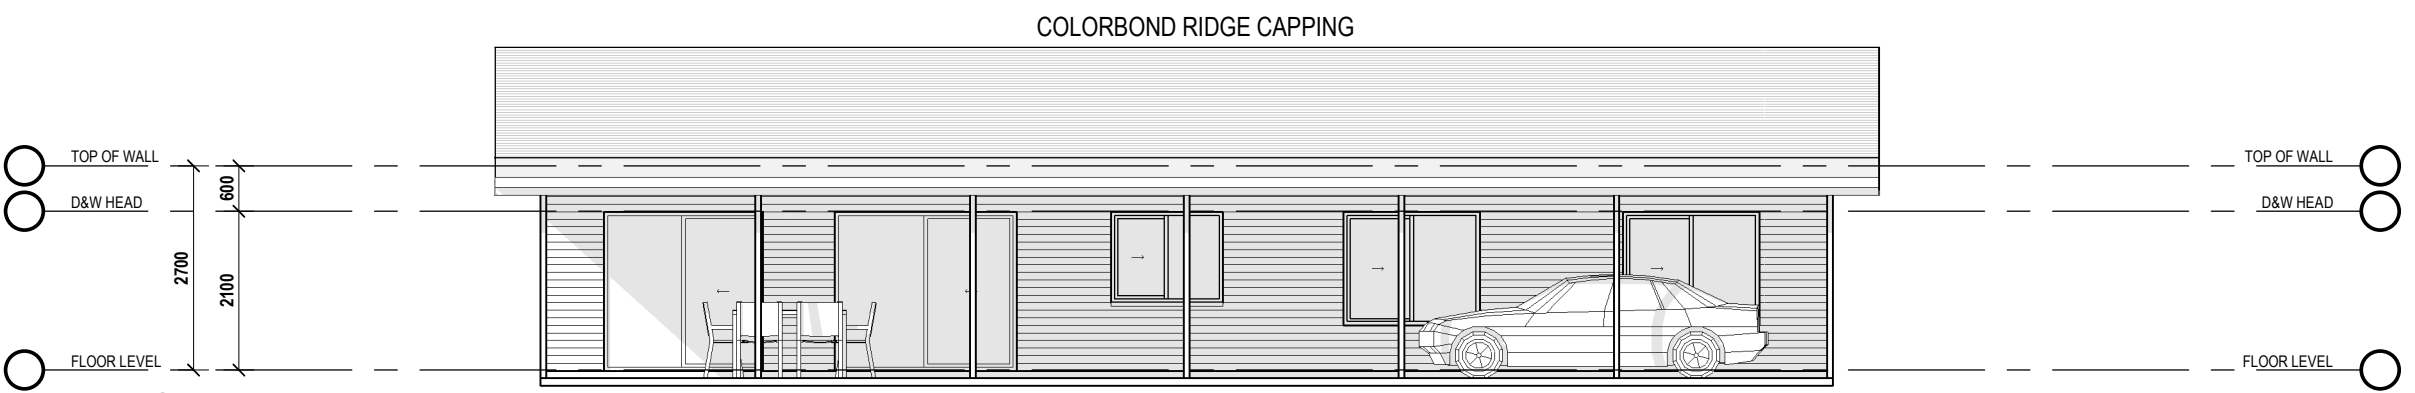

ELEVATION 2

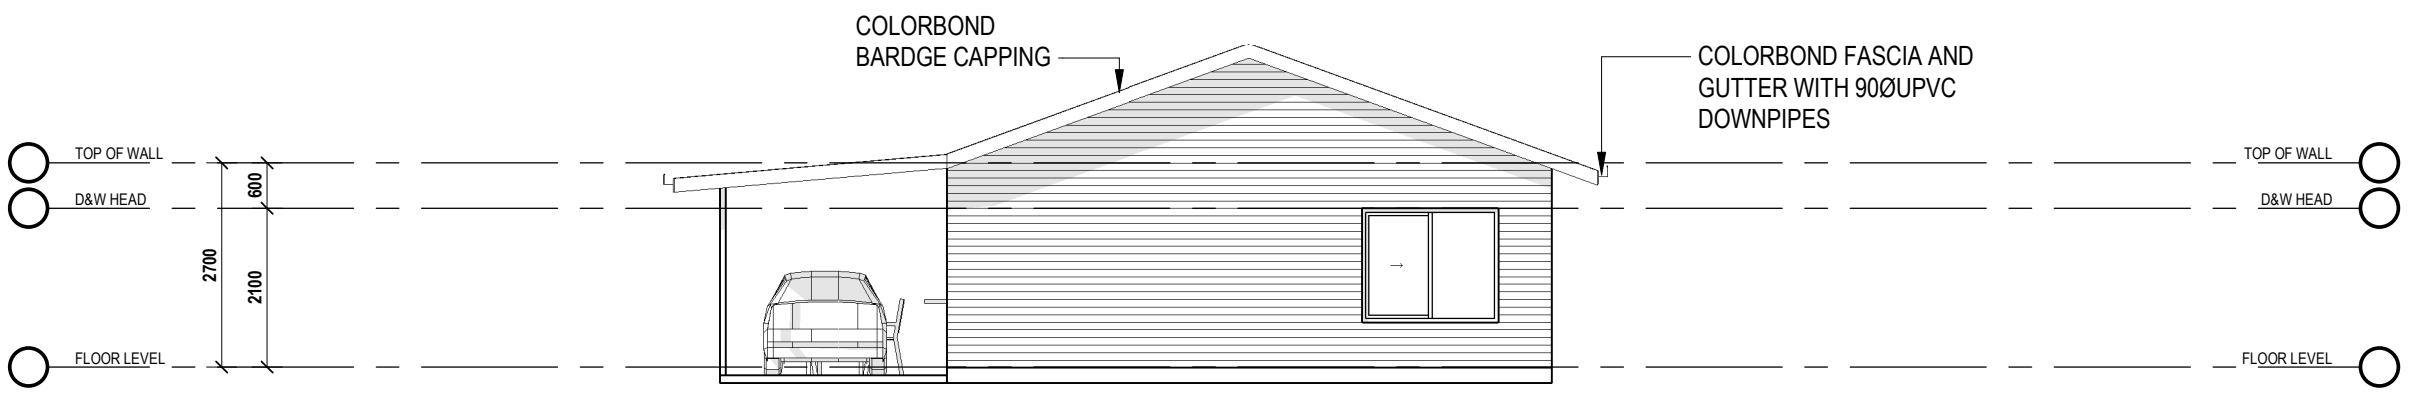

ELEVATION 3



ELEVATION 4

THE CLIFTON

DRAWING TITLE:
ELEVATIONS

DRAWING NO. **04** SCALE: **1:100** AT **A3**
DRAWN BY: **WE** PRINT DATE: **29/06/2020 9:03:52 AM**

SUPERIOR STEEL HOMES NQ
STANDARD MODEL





QBSA. 1097802
8 QUILTER CRESCENT
TOLGA INDUSTRIAL ESTATE, QLD, 4882

PO BOX 876
ATHERTON QLD 4883

PH: 07 4095 4008
FAX: 07 4095 4417
EMAIL: admin@superiorsteelsystems.com.au

WEB: www.superiorsteelsystems.com.au
THIS DRAWING IS COPYRIGHT ©

NOTE: (1). VERIFY ALL DIMENSIONS AND LEVELS BEFORE COMMENCING ANY WORK. (2). VERIFY ALL ON SITE DIMENSIONS BEFORE COMMENCING ANY FABRICATION. (3). FIGURED DIMENSIONS TO TAKE PRECEDENCE OVER SCALED MEASUREMENTS. (4). ALL WORK TO COMPLY WITH LOCAL AUTHORITY REQUIREMENTS, THE STANDARD BUILDING BY-LAWS, THE BUILDING CODE OF AUSTRALIA AND RELEVANT AUSTRALIAN STANDARDS.

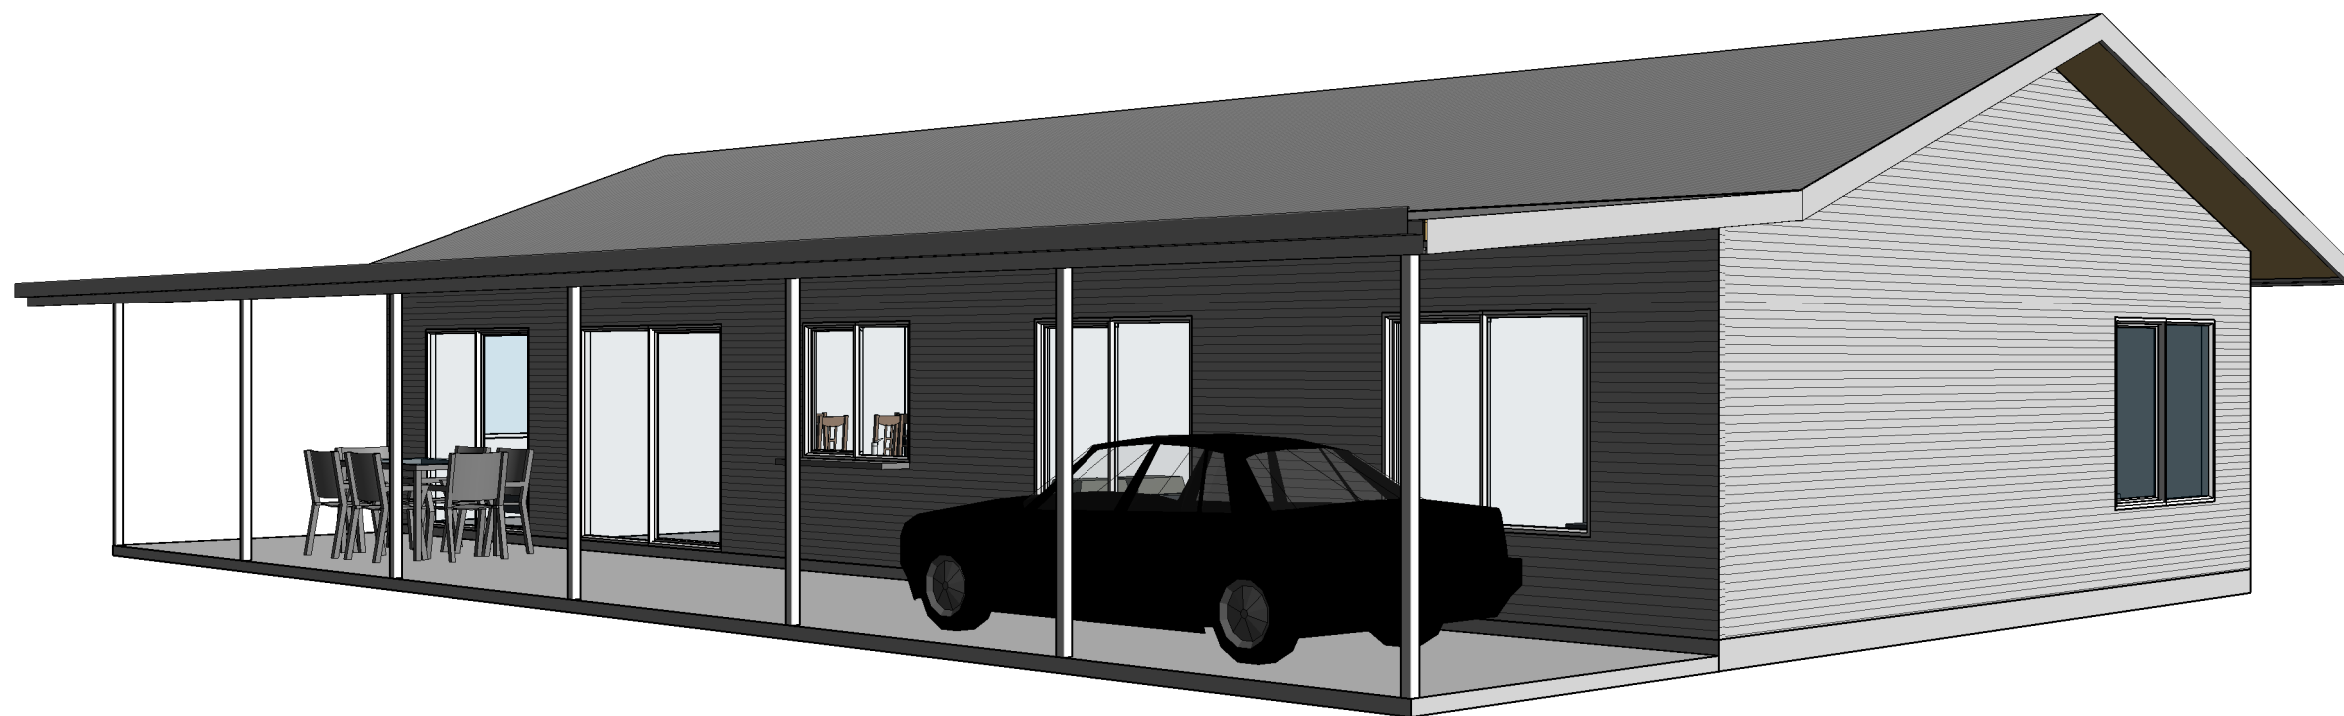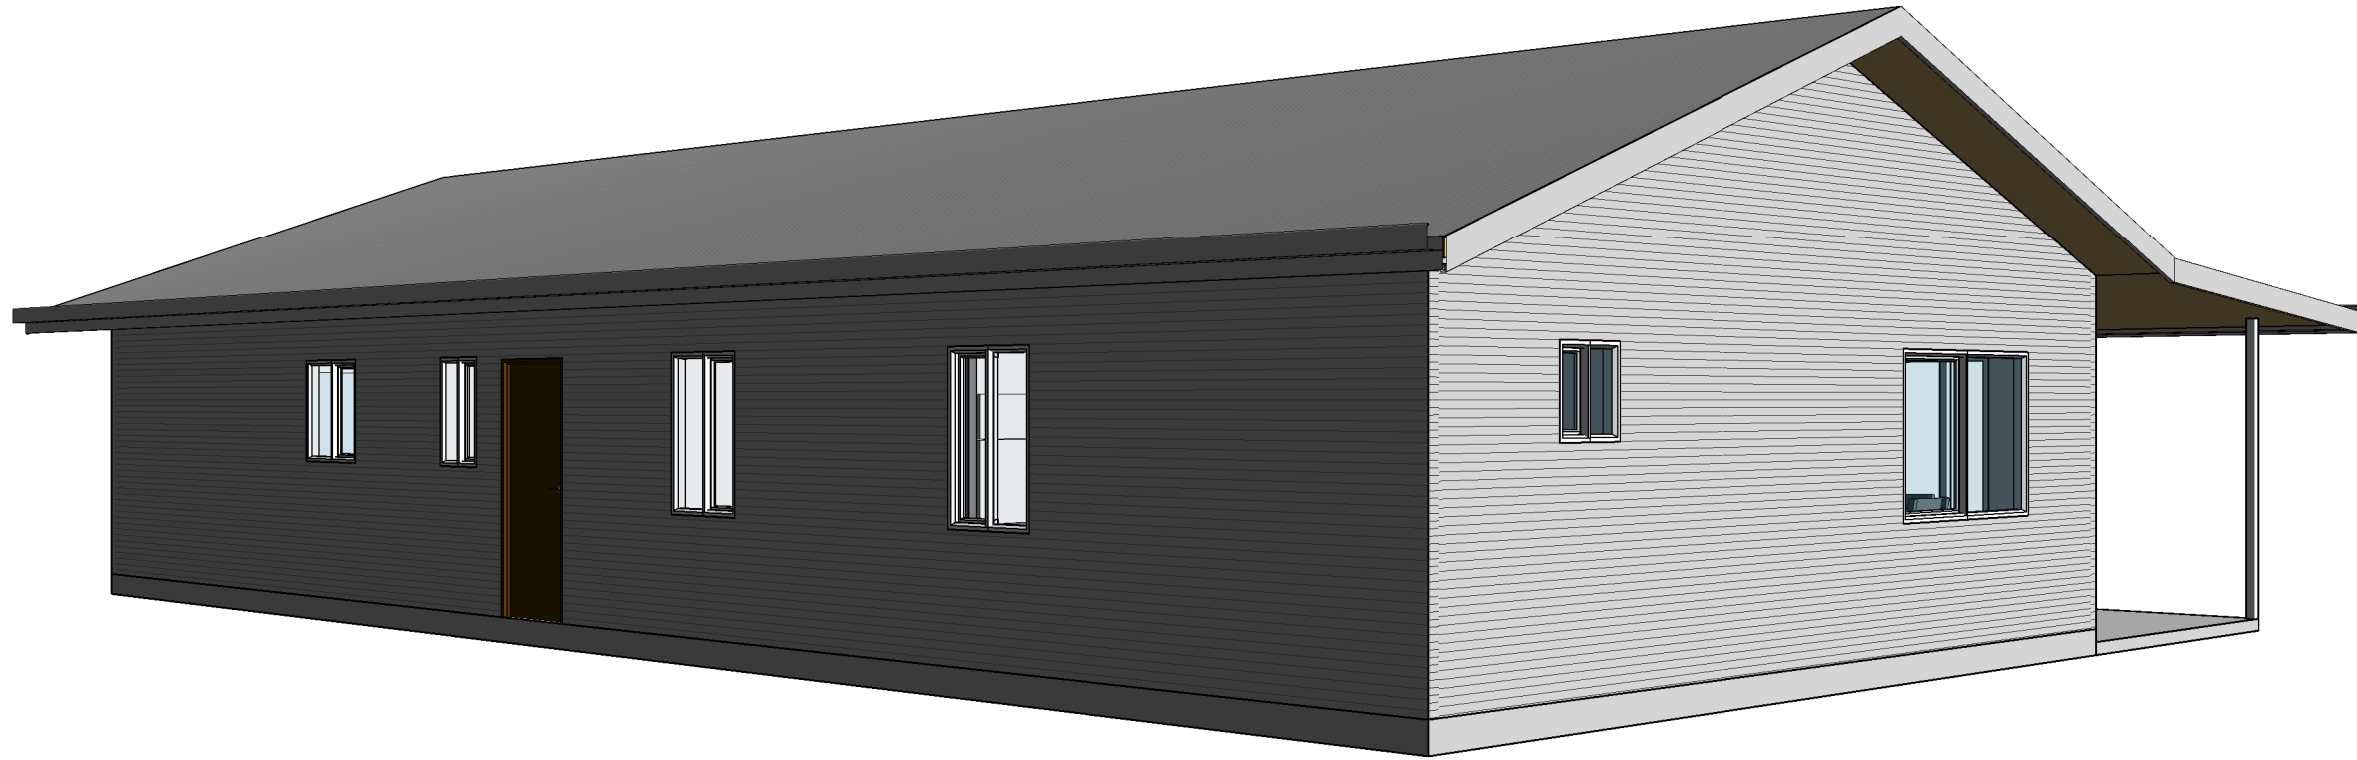

THE CLIFTON

DRAWING TITLE:

3D VIEWS

DRAWING NO. **05** SCALE: **NTS** AT **A3**
 DRAWN BY: **WE** PRINT DATE: **29/06/2020 9:03:54 AM**

SUPERIOR STEEL HOMES NQ
STANDARD MODEL



QBSA. 1097802
 8 QUILTER CRESCENT
 TOLGA INDUSTRIAL ESTATE, QLD, 4882

PO BOX 876
 ATHERTON QLD 4883

PH: 07 4095 4008
 FAX: 07 4095 4417
 EMAIL: admin@superiorsteelsystems.com.au
 WEB: www.superiorsteelsystems.com.au
THIS DRAWING IS COPYRIGHT ©

NOTE: (1). VERIFY ALL DIMENSIONS AND LEVELS BEFORE COMMENCING ANY WORK. (2). VERIFY ALL ON SITE DIMENSIONS BEFORE COMMENCING ANY FABRICATION. (3). FIGURED DIMENSIONS TO TAKE PRECEDENCE OVER SCALED MEASUREMENTS. (4). ALL WORK TO COMPLY WITH LOCAL AUTHORITY REQUIREMENTS, THE STANDARD BUILDING BY-LAWS, THE BUILDING CODE OF AUSTRALIA AND RELEVANT AUSTRALIAN STANDARDS.